



**ADDENDUM #1**  
**ITB # 2021-014**  
**PROJECT: HARBOR ISLAND RIGHT OF WAY PARKING**  
**RESTRIPING & IMPROVEMENTS**  
**DATE: 12/24/2021**

- A. The purpose of this addendum is to provide clarification to the Proposal with the addition of:
- Harbor Island Speed Bump Locations
  - NBI Temp. Speed Bump Locations
  - 3 Examples of Wheel Stops to be replaced
  - 3 Examples of Striping to be removed

**This Addendum to the proposal is issued to provide additional information and clarification to the original proposal and is hereby declared a part of the original proposal and documents. In case of conflict, this Addendum shall govern.**

**All other terms and conditions of this ITB remain unchanged.**

This Addendum shall be considered an integral part of the ITB and Contract Documents and this Addendum must be signed and returned with your submittal **by 2:00 p.m. on January 11, 2022**, and acknowledged on Form 7.2 Designated in Section 7. Failure to comply may result in disqualification of your bid submittal.

*Angela C. Atkinson*

\_\_\_\_\_  
 Angela Atkinson  
 Chief Financial Officer

Acknowledgement is hereby made of Addendum #1 to ITB# 2021-014: HARBOR ISLAND RIGHT OF WAY PARKING RESTRIPING & IMPROVEMENTS.

\_\_\_\_\_  
 Authorized Signature

\_\_\_\_\_  
 Firm

\_\_\_\_\_  
 Printed, Title

\_\_\_\_\_  
 Date

\_\_\_\_\_  
 Email Address



**NORTH BAY VILLAGE**  
**DEPARTMENT OF PUBLIC WORKS**

**CONTRACT PLANS**

FINANCIAL PROJECT ID T.B.D

MIAMI-DADE COUNTY

**HARBOR ISLAND ROADWAY IMPROVEMENTS**

**NORTH BAY VILLAGE OFFICIALS**

MAYOR: BRENT LATHAN  
 VICE MAYOR: MARVIN WILMOTH  
 COMMISSIONERS: JOSE R. ALVAREZ  
 ADREANA JACKSON  
 JULIANA STROUT  
 VILLAGE MANAGER: RALPH ROSADO  
 VILLAGE ATTORNEY: DANIEL A. ESPINO  
 DIRECTOR OF PUBLIC WORKS: JOSE OLIVO JR., P.E.

**INDEX OF CONTRACT PLANS**

SHEET NO.	SHEET DESCRIPTION
1	KEY SHEET
2	SUMMARY OF PAY ITEMS
3	TYPICAL SECTION
4	PROJECT LAYOUT
5 - 7	GENERAL NOTES
8 - 14	ROADWAY PLANS
15	SPECIAL DETAILS
16	TEMPORARY TRAFFIC CONTROL PLAN



LOCATION MAP  
(N.T.S)



**CONTRACT PLANS**  
**ENGINEER OF RECORD:**

EITHEL M. SIERRA, P.E.  
 P.E. NO.: 55401  
 APCTE, CORP.  
 8935 N.W. 85TH LANE, SUITE 200  
 DORAL FLORIDA 33172  
 VENDOR NO.: 65-0770583  
 CERTIFICATE OF AUTHORIZATION NO.: EB-0007797

**GOVERNING STANDARD PLANS:**




Florida Department of Transportation, FY 2019-20 Standard Plans for Road and Bridge Construction and applicable Interim Revisions (IRs).

**GOVERNING STANDARD SPECIFICATIONS:**

Florida Department of Transportation, July 2019 Standard Specifications for Road and Bridge Construction at the following website:  
<http://www.fdot.gov/programmanagement/Implemented/SpecBooks>

SHEET  
NO.

1

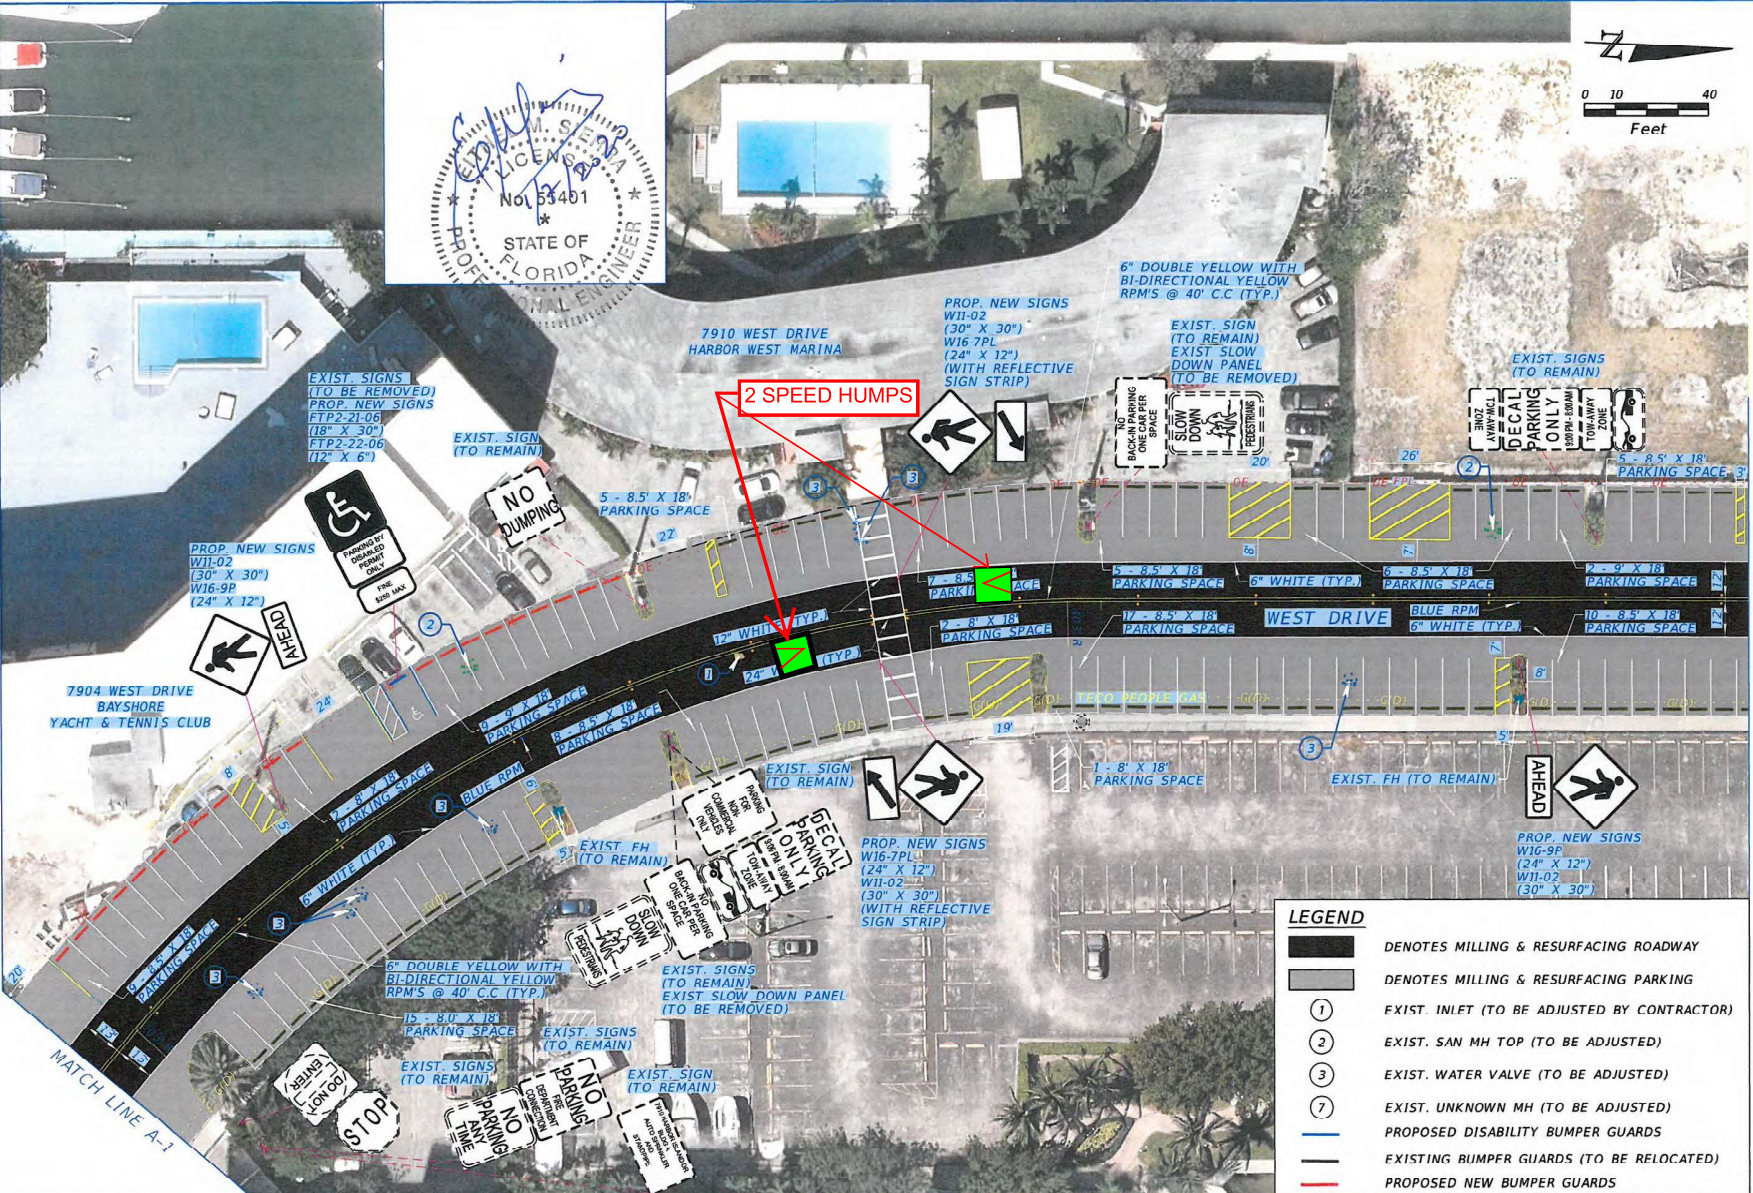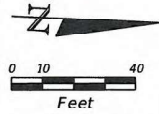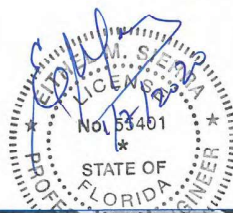

**LEGEND**

- DENOTES MILLING & RESURFACING ROADWAY
- DENOTES MILLING & RESURFACING PARKING
- ① EXIST. INLET (TO BE ADJUSTED BY CONTRACTOR)
- ② EXIST. SAN MH TOP (TO BE ADJUSTED)
- ③ EXIST. WATER VALVE (TO BE ADJUSTED)
- ⑦ EXIST. UNKNOWN MH (TO BE ADJUSTED)
- PROPOSED DISABILITY BUMPER GUARDS
- EXISTING BUMPER GUARDS (TO BE RELOCATED)
- PROPOSED NEW BUMPER GUARDS


REVISIONS	
DATE	DESCRIPTION

A&P Consulting Transportation Engineers Corp.  
 8935 N.W. 35th Lane, suite 200  
 Doral, FL 33172  
 (305) 892-7283 / fax: (305) 593-1594  
 CA No. : EB-0007797  
 Eithel M. Sierra, P.E. No. 55401


NORTH BAY VILLAGE DEPARTMENT OF PUBLIC WORKS		
ROAD NO.	COUNTY	FINANCIAL PROJECT ID
N/A	MIAMI-DADE	

**ROADWAY PLAN**

SHEET NO.  
9

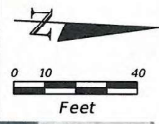

2 SPEED HUMPS

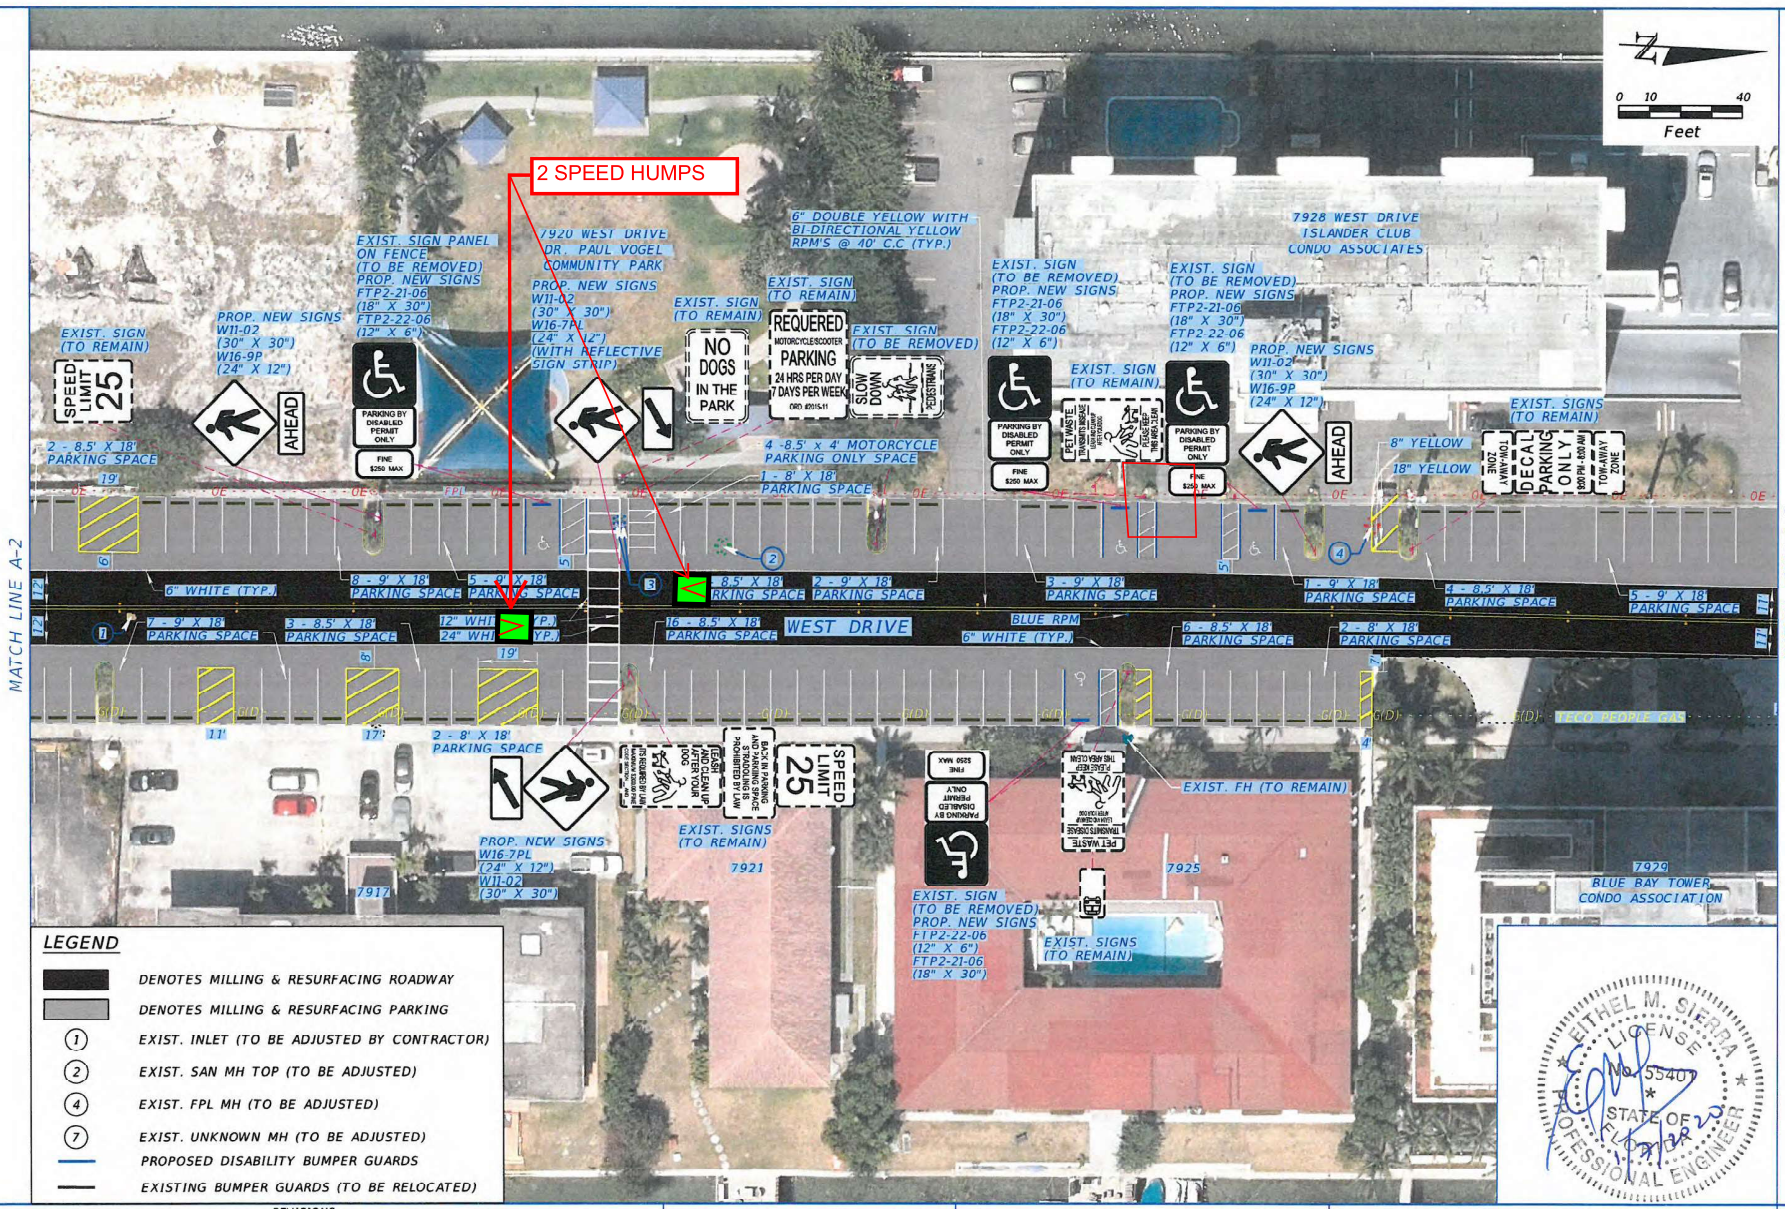


MATCH LINE A-2

MATCH LINE A-3

**LEGEND**

- DENOTES MILLING & RESURFACING ROADWAY
- DENOTES MILLING & RESURFACING PARKING
- ① EXIST. INLET (TO BE ADJUSTED BY CONTRACTOR)
- ② EXIST. SAN MH TOP (TO BE ADJUSTED)
- ④ EXIST. FPL MH (TO BE ADJUSTED)
- ⑦ EXIST. UNKNOWN MH (TO BE ADJUSTED)
- PROPOSED DISABILITY BUMPER GUARDS
- EXISTING BUMPER GUARDS (TO BE RELOCATED)

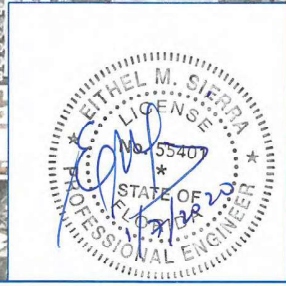




REVISIONS		DESCRIPTION	A&P Consulting Transportation Engineers Corp. 8935 N.W. 35th Lane, suite 200 Doral, FL 33172 (305) 592-7283 / fax: (305) 593-1594 CA No. : EB-0007797 Eithel M. Sierra, P.E. No. 55401	NORTH BAY VILLAGE DEPARTMENT OF PUBLIC WORKS			ROADWAY PLAN	SHEET NO. 10
DATE	DESCRIPTION			ROAD NO.	COUNTY	FINANCIAL PROJECT ID		
				N/A	MIAMI-DADE			

SUSERS

SDATES \$TIMES \$MODELNAMES

\$FILES



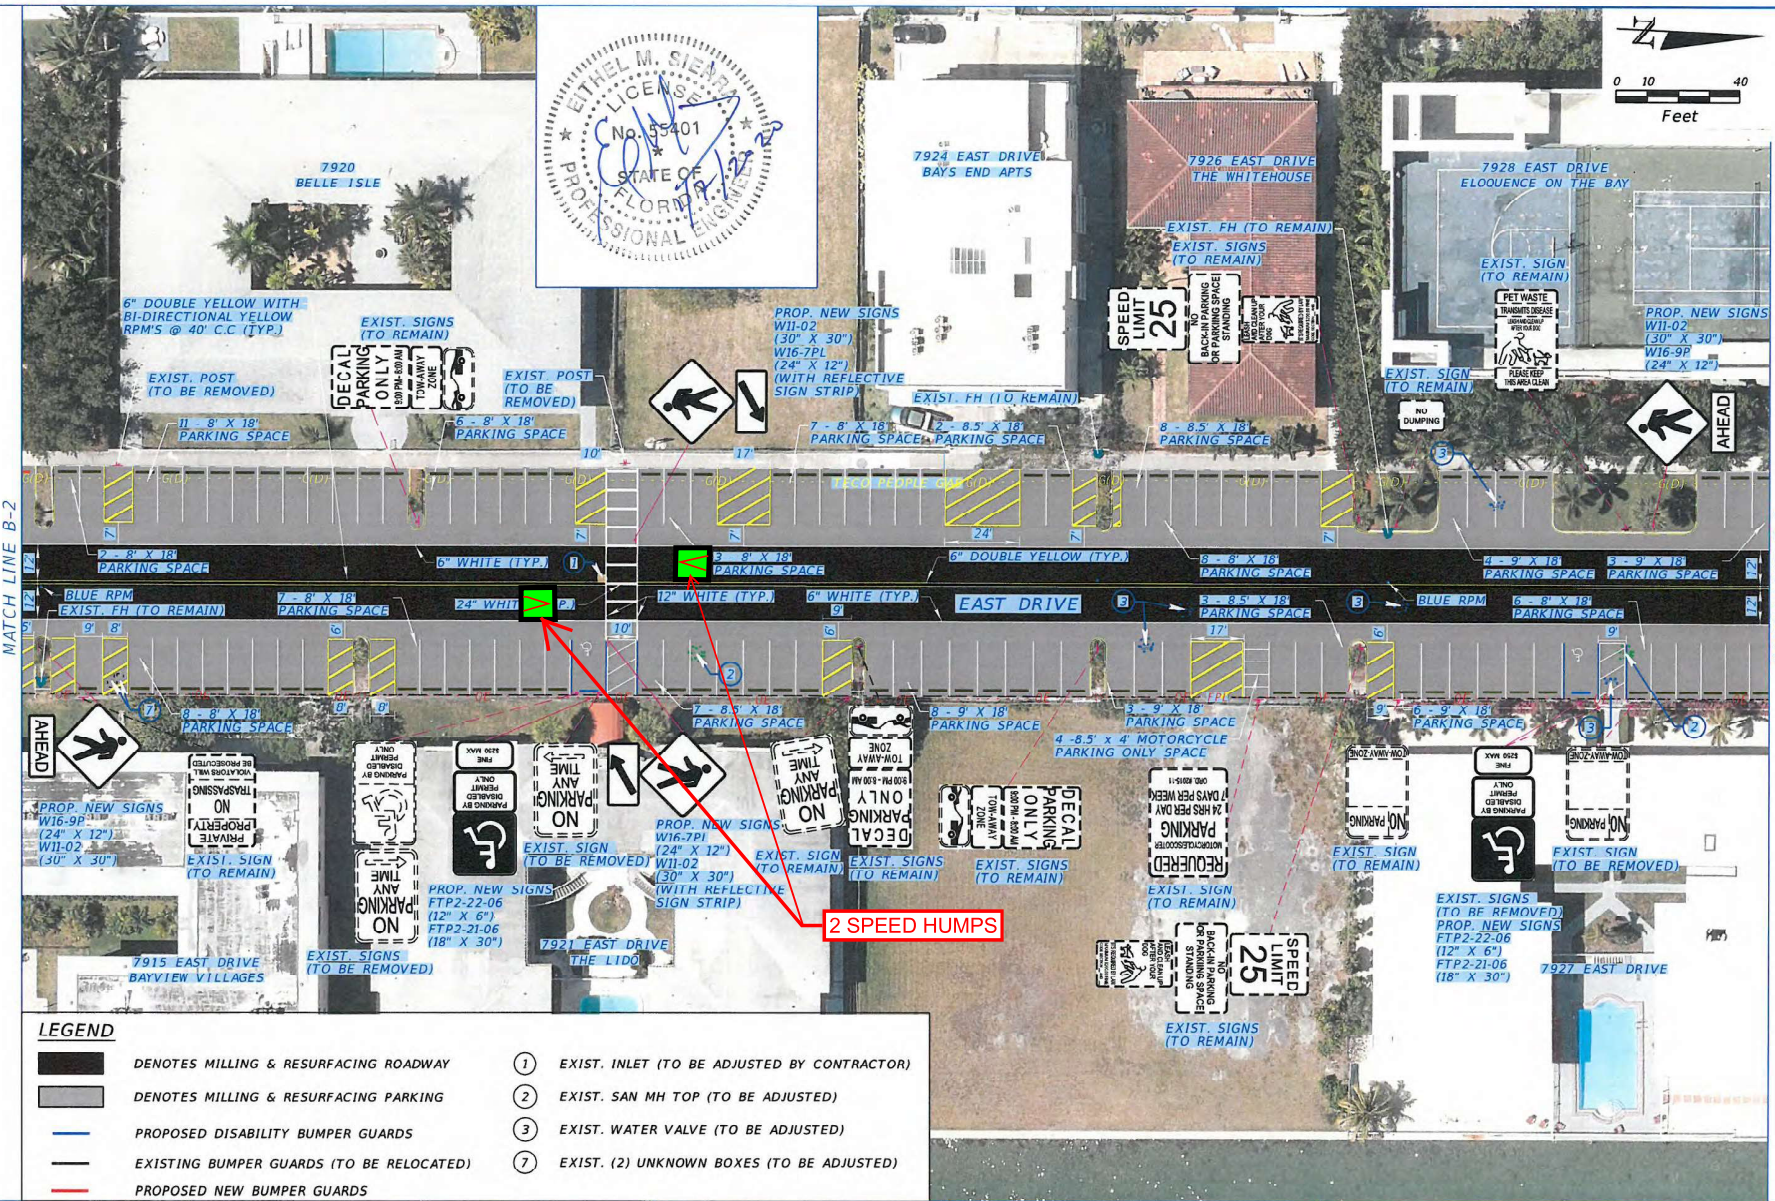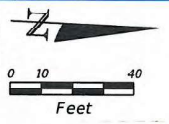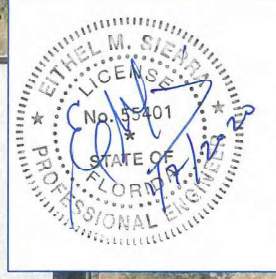

MATCH LINE B-2

MATCH LINE B-3

2 SPEED HUMPS

LEGEND	
	DENOTES MILLING & RESURFACING ROADWAY
	DENOTES MILLING & RESURFACING PARKING
	PROPOSED DISABILITY BUMPER GUARDS
	EXISTING BUMPER GUARDS (TO BE RELOCATED)
	PROPOSED NEW BUMPER GUARDS
	EXIST. INLET (TO BE ADJUSTED BY CONTRACTOR)
	EXIST. SAN MH TOP (TO BE ADJUSTED)
	EXIST. WATER VALVE (TO BE ADJUSTED)
	EXIST. (2) UNKNOWN BOXES (TO BE ADJUSTED)

REVISIONS		REVISIONS	
DATE	DESCRIPTION	DATE	DESCRIPTION


A&P Consulting Transportation Engineers Corp.  
 8935 N.W. 35th Lane, suite 200  
 Doral, FL 33172  
 (305) 592-7283 / fax: (305) 593-1594  
 CA No. : EB-0007797  
 Ethel M. Sierra, P.E. No. 55401

NORTH BAY VILLAGE DEPARTMENT OF PUBLIC WORKS		
ROAD NO.	COUNTY	FINANCIAL PROJECT ID
N/A	MIAMI-DADE	

**ROADWAY PLAN**

SHEET NO.	13
-----------	----

TEMPORARY SPEED BUMP LOCATIONS ON NORTH BAY ISLAND

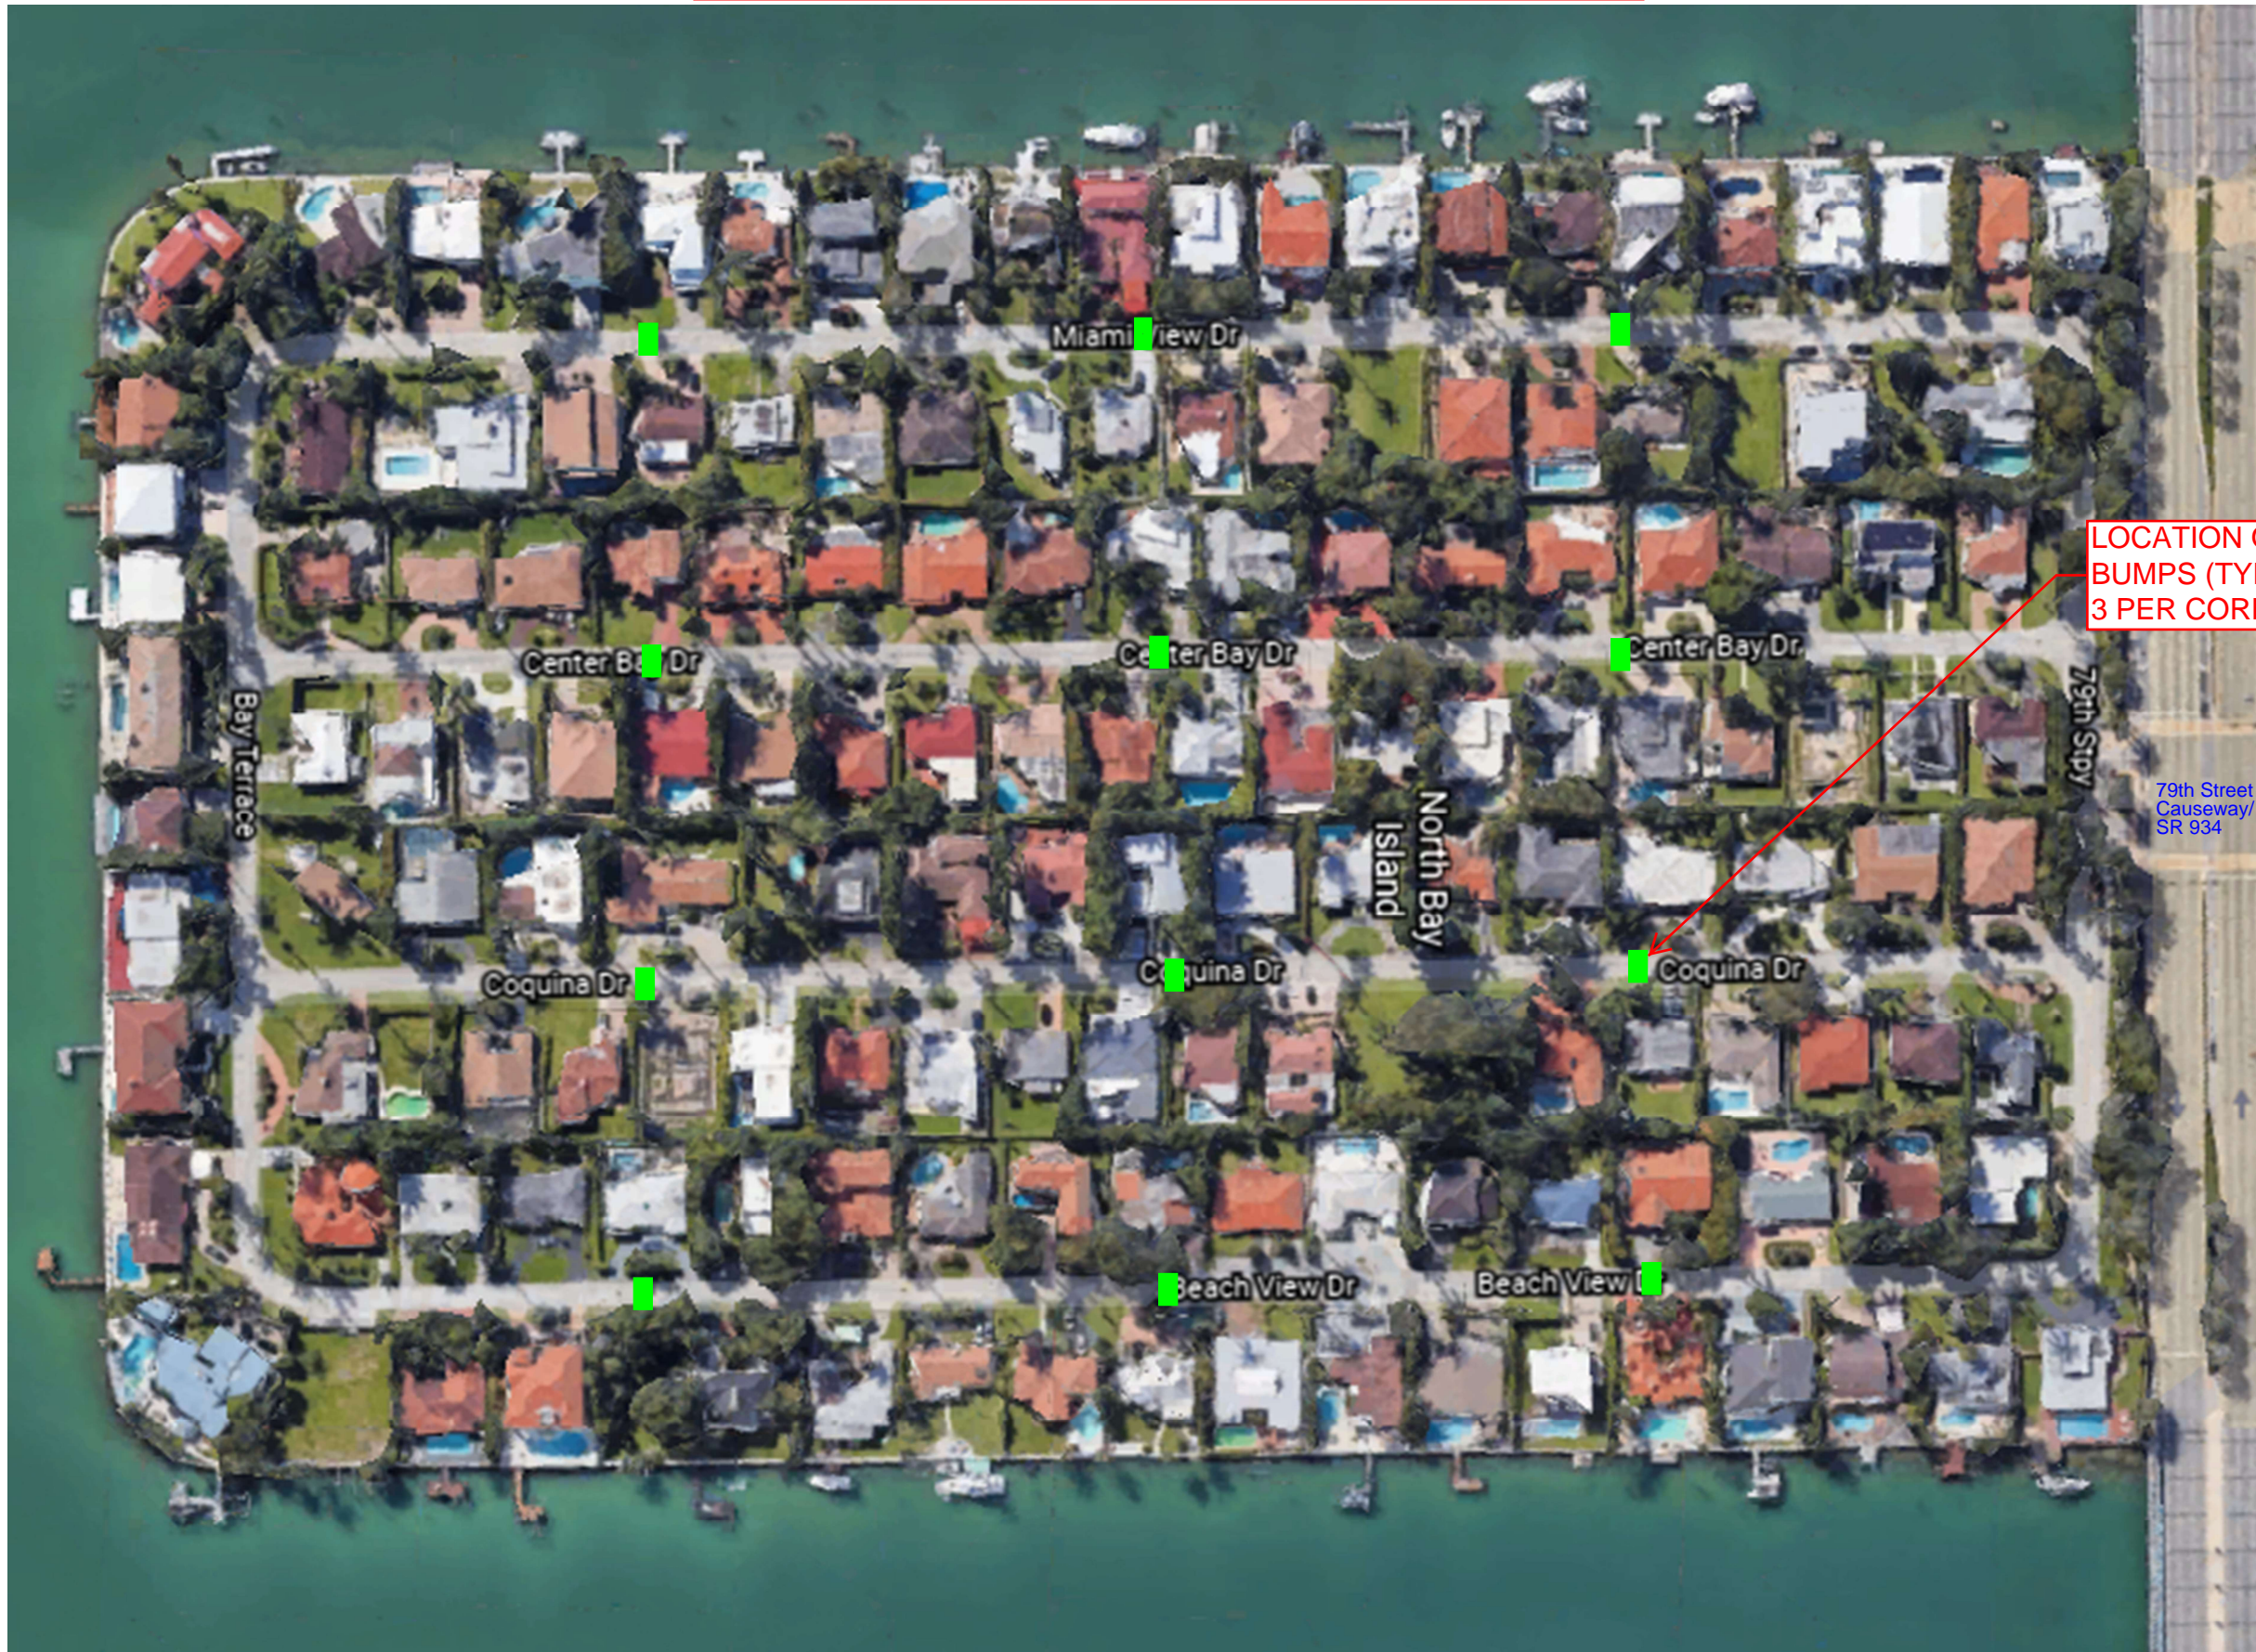

LOCATION OF SPEED BUMPS (TYP)-  
3 PER CORRIDOR

79th Street Causeway/  
SR 934



**ADDENDUM #1**  
**ITB # 2021-014**  
**PROJECT: HARBOR ISLAND RIGHT OF WAY PARKING**  
**RESTRIPING & IMPROVEMENTS**

**DATE: 12/24/2021**

3 Examples of Wheel Stops to be replaced:











3 Examples of Striping to be removed:





