


K:\FTL_Civil\043 jobs\043138024-Wk Autho 14-04 Water Meter Replacement Program\CAD\Plan Sheets\C000 COVER SHEET.dwg

This document, together with the concepts and designs presented herein, is intended only for the specific purpose and client for which it was prepared. Reuse of and improper reliance on this document without written authorization and adaptation by Kimley-Horn and Associates, Inc. shall be without liability to Kimley-Horn and Associates, Inc.

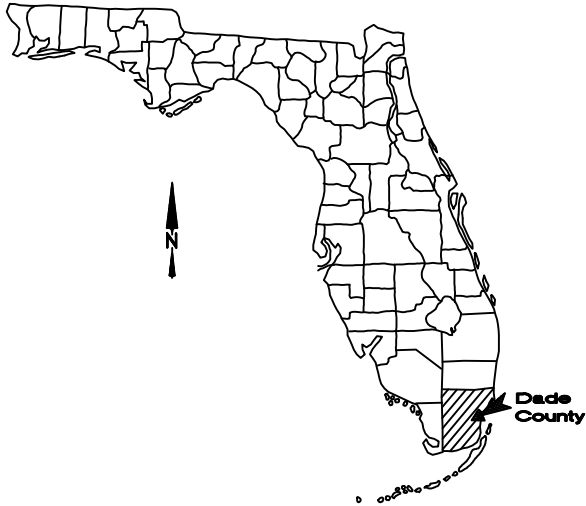


FOR BIDDING

NORTH BAY VILLAGE

MIAMI-DADE COUNTY, FLORIDA

WATER METER REPLACEMENT PROJECT

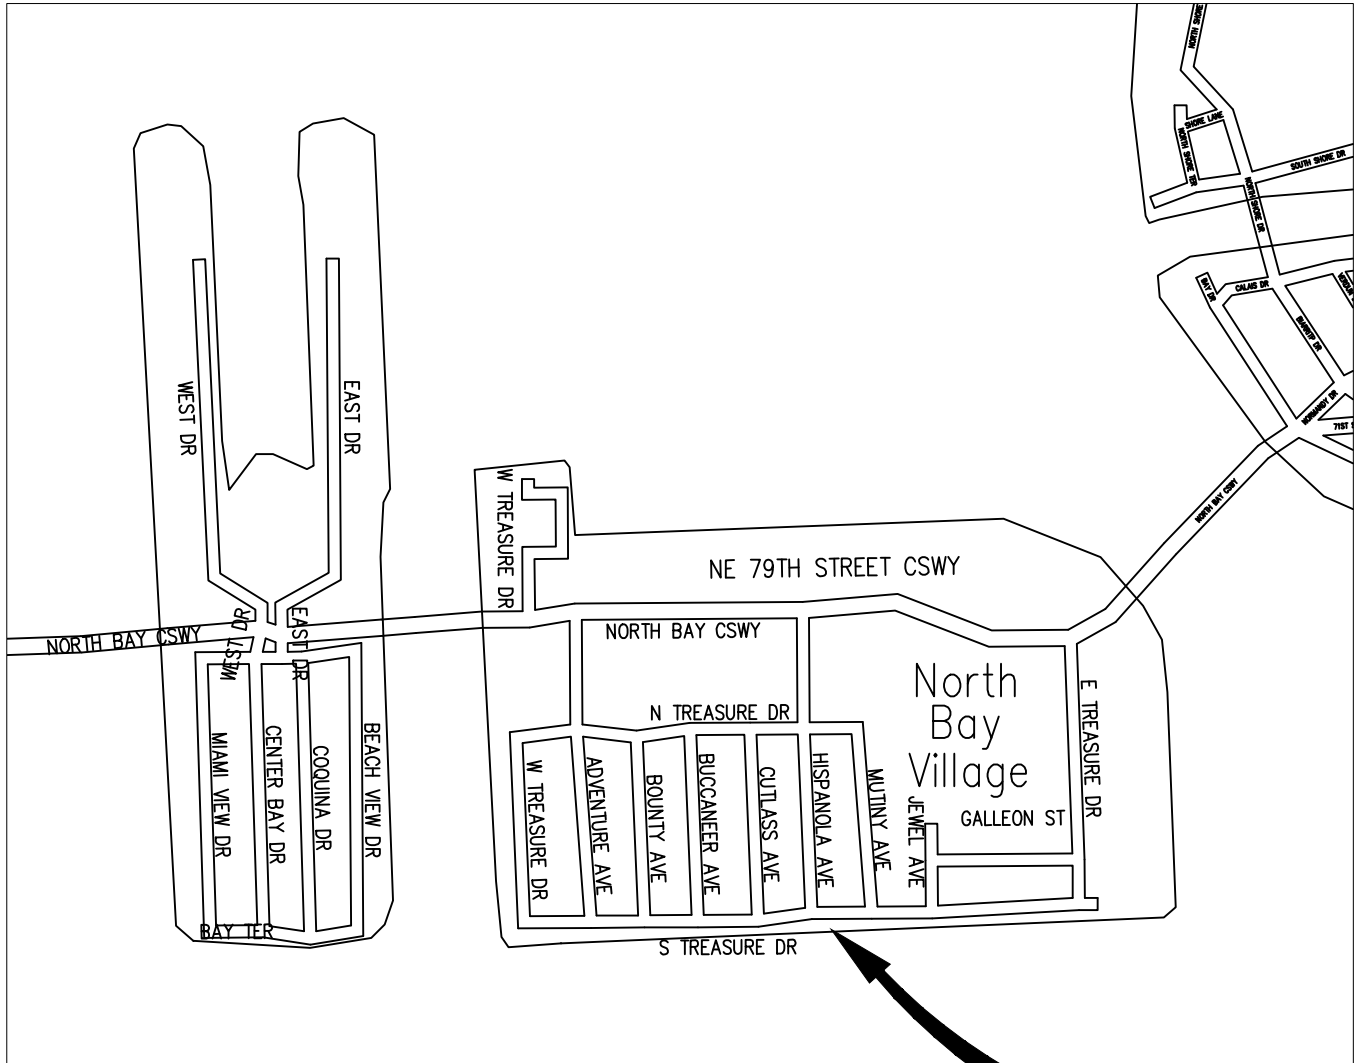

VICINITY MAP
N.T.S.

PROJECT
LOCATION

SHEET INDEX

SHEET NO.	DESCRIPTION
CS	COVER SHEET
C-01	GENERAL NOTES
C-02	KEY PLAN
C-03	WATER METER REPLACEMENT PLAN
C-04	WATER METER REPLACEMENT PLAN
C-05	WATER METER REPLACEMENT PLAN
C-06	WATER METER REPLACEMENT PLAN
C-07	WATER METER REPLACEMENT PLAN
C-08	WATER METER REPLACEMENT PLAN
C-09	WATER METER REPLACEMENT PLAN
C-10	WATER METER REPLACEMENT PLAN
C-11	WATER METER REPLACEMENT PLAN
C-12	WATER METER REPLACEMENT PLAN
C-13	WATER METER REPLACEMENT PLAN
C-14	WATER METER REPLACEMENT PLAN
C-15	WATER METER REPLACEMENT PLAN
C-16	WATER METER REPLACEMENT PLAN
C-17	WATER METER REPLACEMENT PLAN
C-18	WATER METER REPLACEMENT TABLE
C-19	WATER METER REPLACEMENT TABLE
C-20	WATER METER REPLACEMENT TABLE

ELECTED OFFICIALS

CONNIE LEON-KREPS	MAYOR
JOSE R. ALVAREZ	COMMISSIONER
DR. DOUGLAS N. HORNSBY	AT-LARGE-COMMISSIONER
ANDREANA JACKSON	COMMISSIONER
EDDIE LIM	VICE MAYOR

CITY OFFICIALS

FRANK ROLLASON	CITY MANAGER
RODNEY CARRERO-SANTANA	PUBLIC WORKS DIRECTOR

No.	REVISIONS	DATE	BY

Kimley»Horn

© 2016 KIMLEY-HORN AND ASSOCIATES, INC.
600 NORTH PINE ISLAND ROAD, SUITE 450, PLANTATION, FL 33324
PHONE: 954-535-5100 FAX: 954-739-2247
WWW.KIMLEY-HORN.COM CA 00000696

KHA PROJECT 043138024
DATE 02-01-2017
SCALE AS SHOWN
DESIGNED BY DTJ
DRAWN BY DTJ
CHECKED BY GRR

WATER METER
REPLACEMENT PROJECT

PREPARED FOR
NORTH BAY VILLAGE

MIAMI-DADE COUNTY

LICENSED PROFESSIONAL

GARY R. RATAY, P.E.

46682

DATE: 02-01-2017

FLORIDA


COVER SHEET

SHEET NUMBER

CS

K:\FTL_Civil\043 jobs\043138024-Wk Autho 14-04 Water Meter Replacement Program\CAD\Plan Sheets\C-101 KEY PLAN.dwg

This document, together with the concepts and designs presented herein, as an instrument of service, is intended only for the specific purpose and client for which it was prepared. Reuse of and improper reliance on this document without written authorization and adaptation by Kimley-Horn and Associates, Inc. shall be without liability to Kimley-Horn and Associates, Inc.

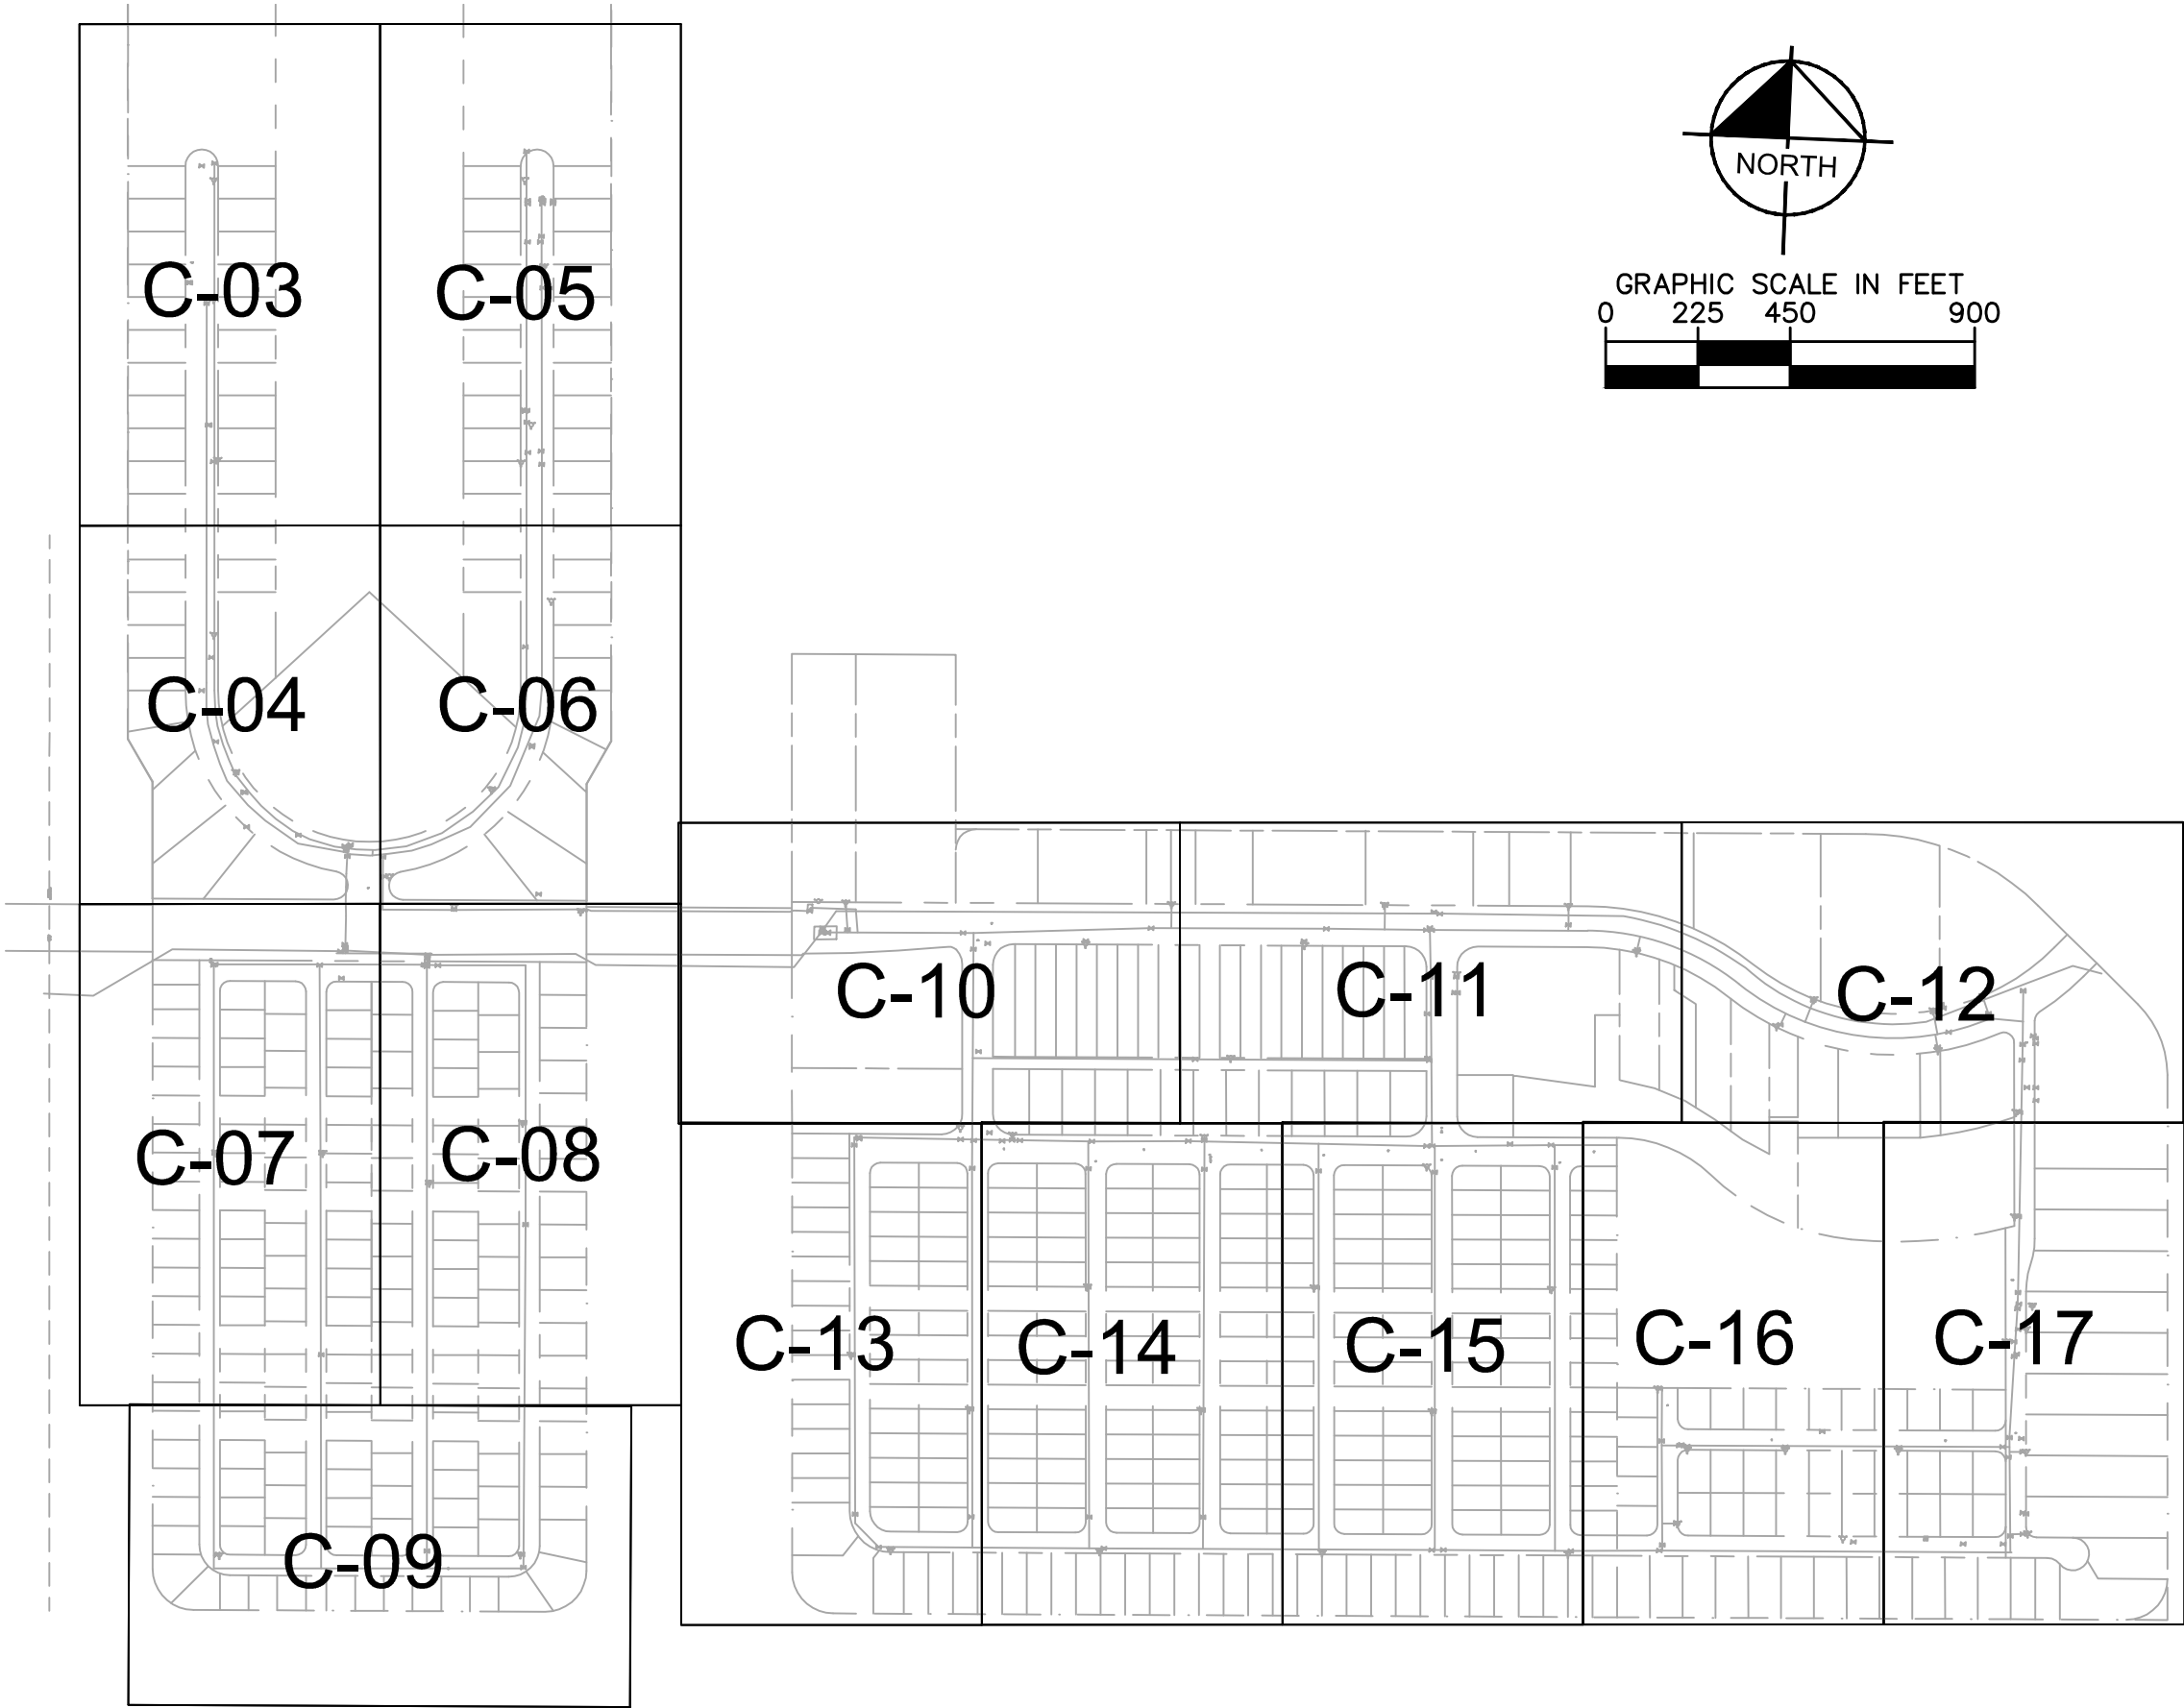

No.	REVISIONS	DATE	BY

Kimley»Horn

© 2016 KIMLEY-HORN AND ASSOCIATES, INC.
600 NORTH PINE ISLAND ROAD, SUITE 450, PLANTATION, FL 33324
PHONE: 954-535-5100 FAX: 954-739-2247
WWW.KIMLEY-HORN.COM CA 00000696

KHA PROJECT	043138024
DATE	02-01-2017
SCALE	AS SHOWN
DESIGNED BY	DTJ
DRAWN BY	DTJ
CHECKED BY	GRR

**WATER METER
REPLACEMENT PROJECT**

PREPARED FOR
NORTH BAY VILLAGE

MIAMI-DADE COUNTYFLORIDA

LICENSED PROFESSIONAL

GARY R. RATAY, P.E.

46682

DATE: 02-01-2017

KEY PLAN

C-02

SHEET NUMBER

C-02

K:\FTL_Civil\043_jobs\043138024-Wk Autho 14-04 Water Meter Replacement Program\CAD\Plan Sheets\C-200.1 WATER METER REPLACEMENT PLAN.dwg
This document, together with the concepts and designs presented herein, is intended only for the specific purpose and client for which it was prepared. Reuse of and improper reliance on this document without written authorization and adaptation by Kimley-Horn and Associates, Inc. shall be without liability to Kimley-Horn and Associates, Inc.

LEGEND



EXIST. WATER VALVE



EXIST. FIRE HYDRANT



EXIST. 4" WATER MAIN



EXIST. 6" WATER MAIN




EXIST. 8" WATER MAIN



EXIST. 12" WATER MAIN



EXIST. 30" WATER MAIN
(OWNED BY OTHERS)


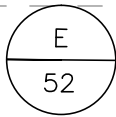


WATER METER
REPLACEMENT
TABLE REFERENCE

NOTES:

WATER METER, WATER MAIN, VALVE, AND FIRE HYDRANT LOCATIONS ARE APPROXIMATE AND FOR BIDDING PURPOSES ONLY.

SEE SHEET C-01 FOR ADDITIONAL CONSTRUCTION NOTES.

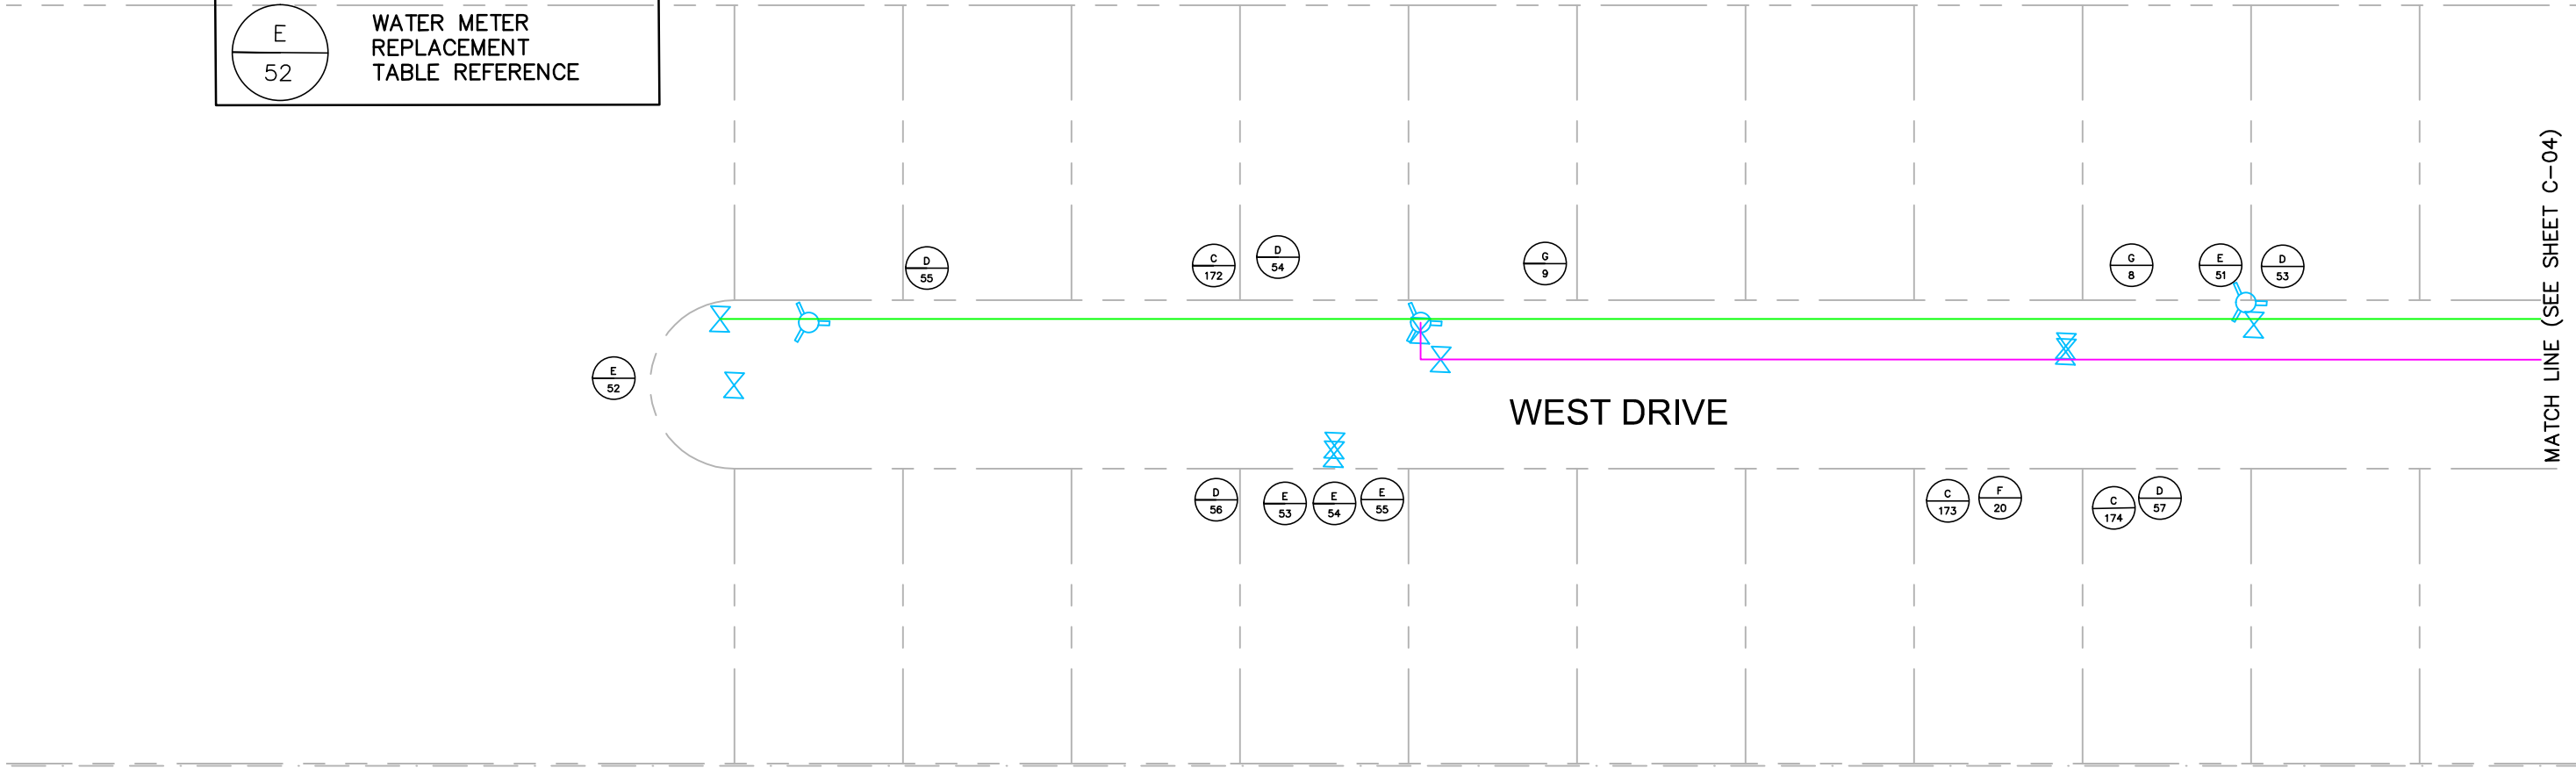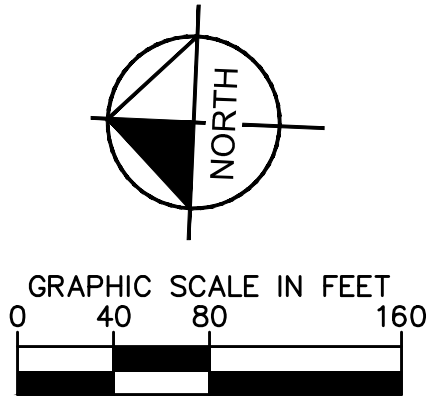

No.	REVISIONS	DATE	BY



© 2016 KIMLEY-HORN AND ASSOCIATES, INC.
600 NORTH PINE ISLAND ROAD, SUITE 450, PLANTATION, FL 33324
PHONE: 954-535-5100 FAX: 954-739-2247
WWW.KIMLEY-HORN.COM CA 00000696

KHA PROJECT
043138024

DATE
02-01-2017

SCALE AS SHOWN

DESIGNED BY DTJ

DRAWN BY DTJ

CHECKED BY GRR

WATER METER
REPLACEMENT PROJECT

PREPARED FOR
NORTH BAY VILLAGE

MIAMI-DADE COUNTY

FLORIDA

LICENSED PROFESSIONAL

GARY R. RATAY, P.E.

46682

DATE: 02-01-2017


WATER METER REPLACEMENT
PLAN

SHEET NUMBER



C-03

K:\FTL_Civil\043 jobs\043138024-Wk Autho 14-04 Water Meter Replacement Program\CAD\Plan Sheets\C-200.1 WATER METER REPLACEMENT PLAN.dwg
This document, together with the concepts and designs presented herein, is intended only for the specific purpose and client for which it was prepared. Reuse of and improper reliance on this document without written authorization and adaptation by Kimley-Horn and Associates, Inc. shall be without liability to Kimley-Horn and Associates, Inc.

MATCH LINE (SEE SHEET C-03)

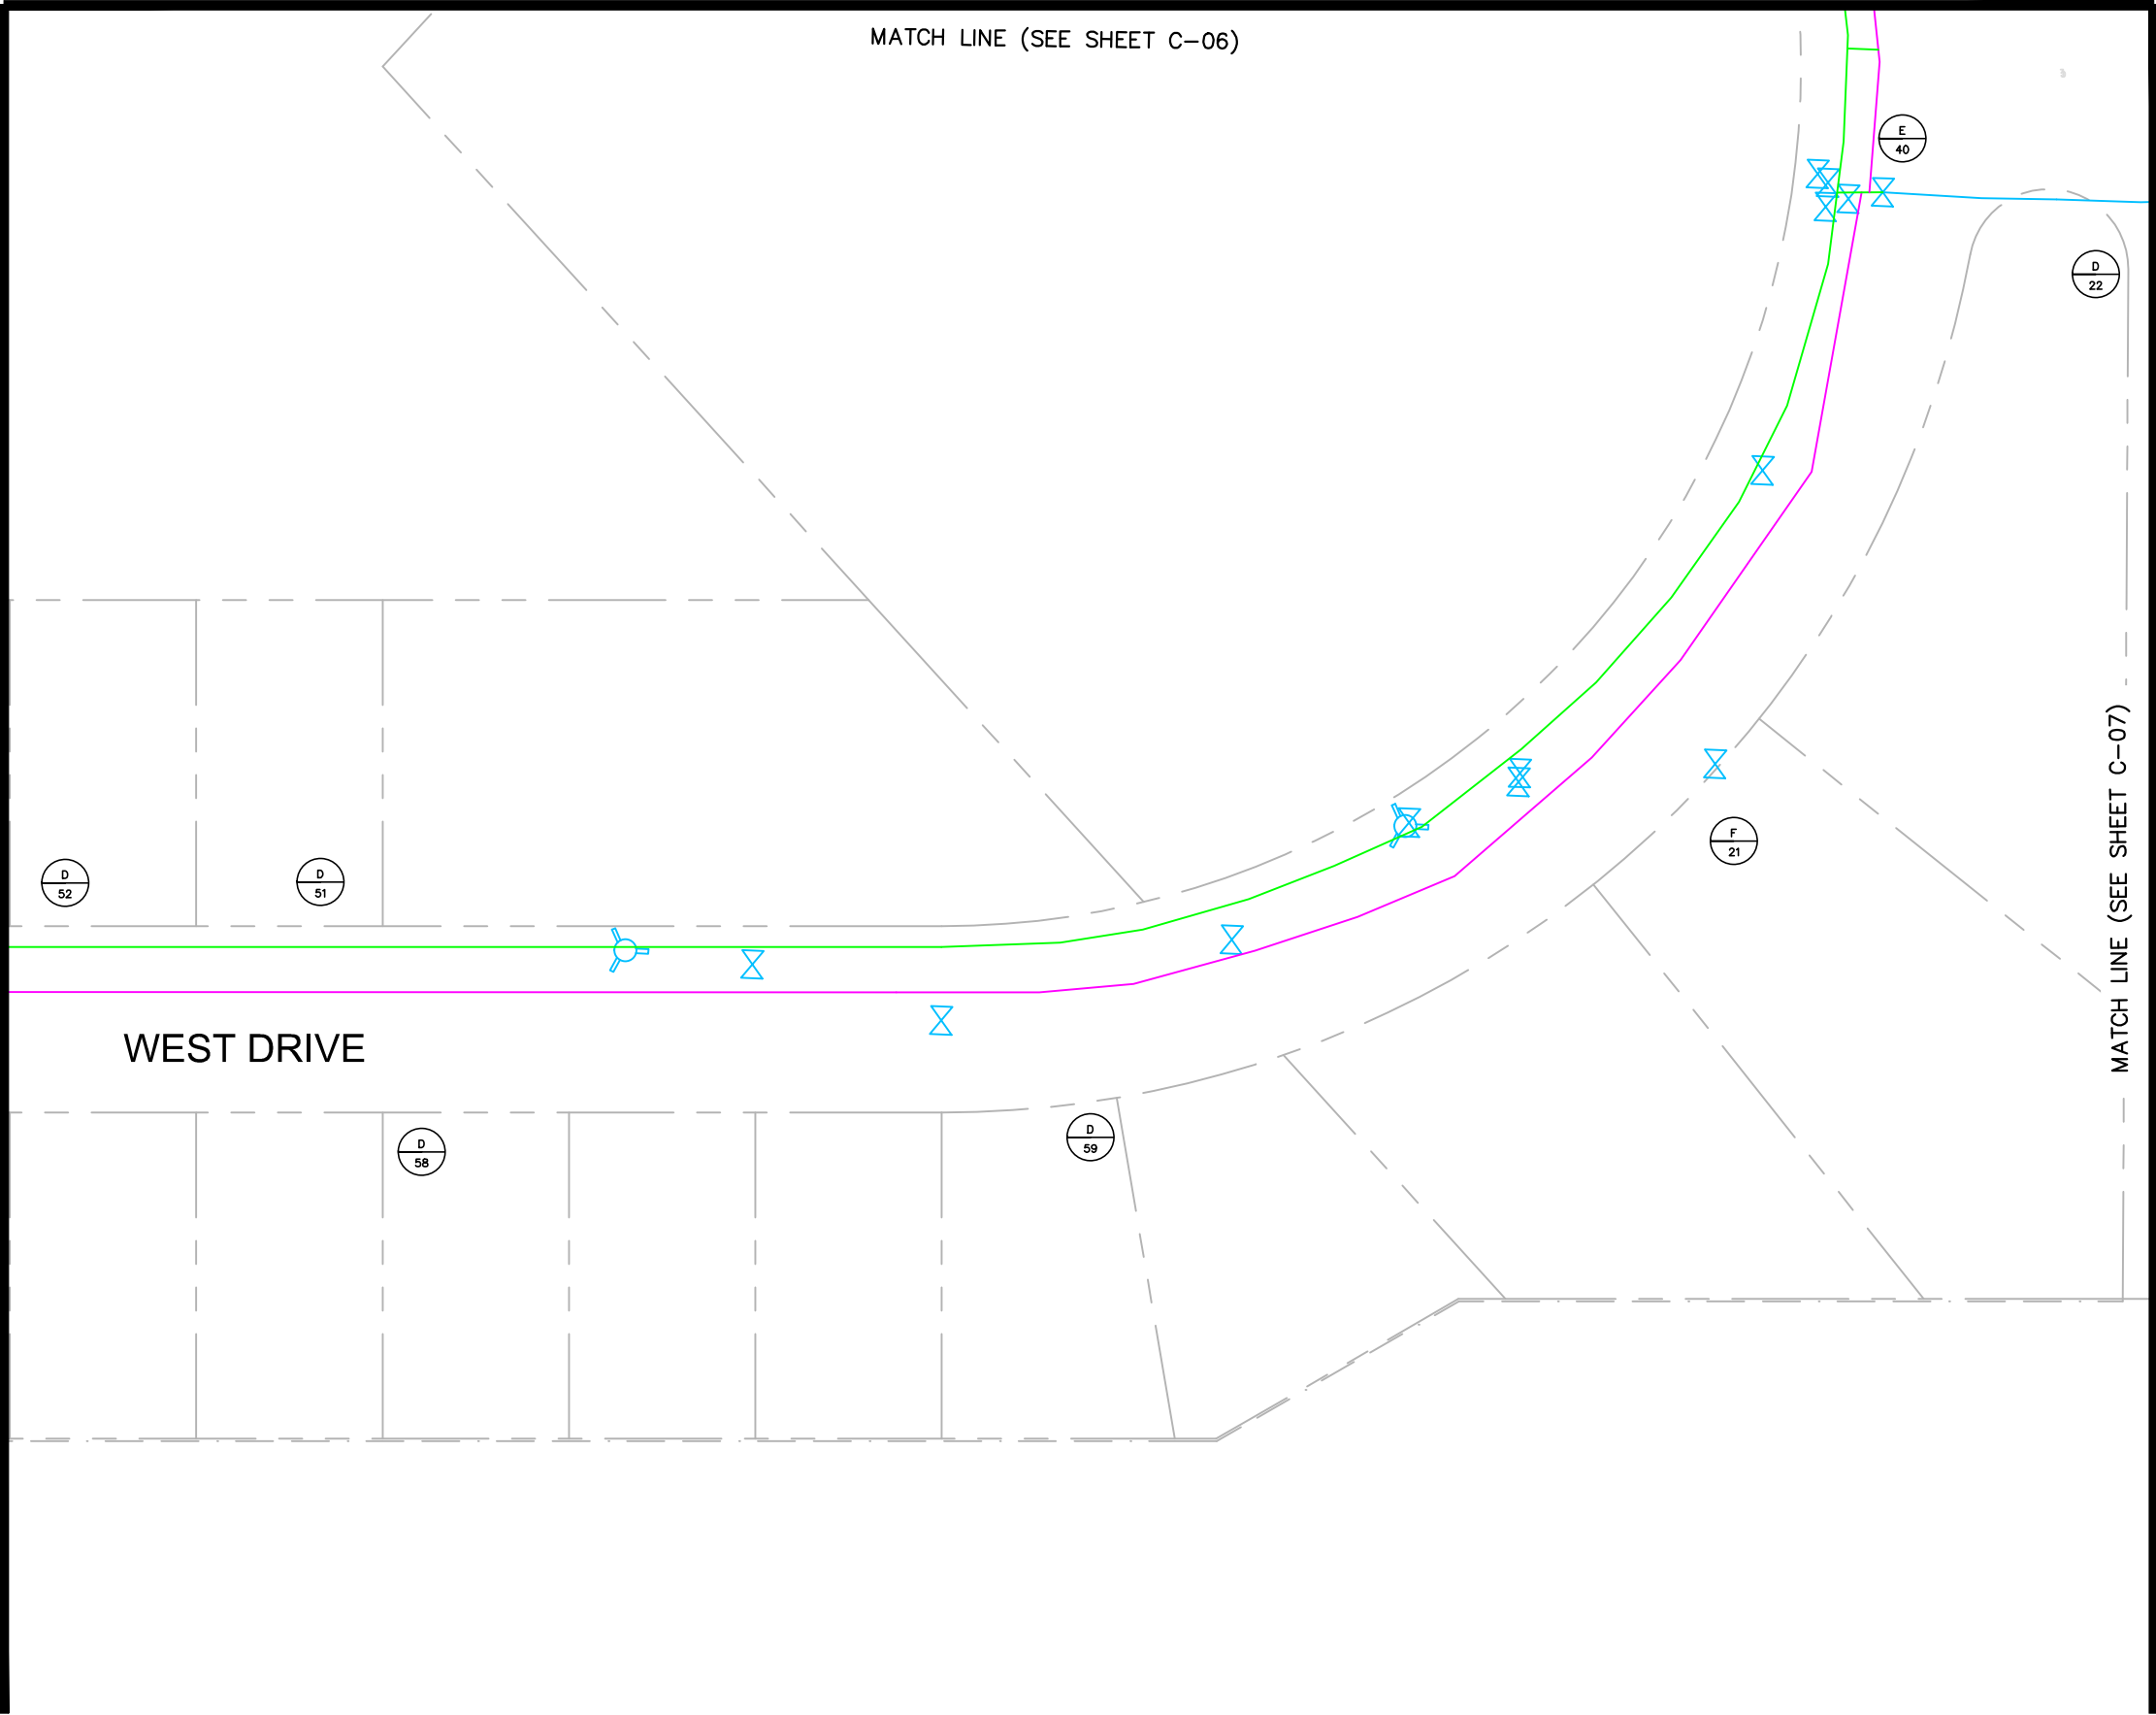

MATCH LINE (SEE SHEET C-07)

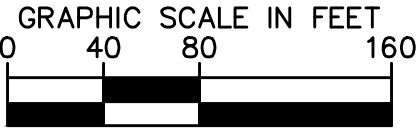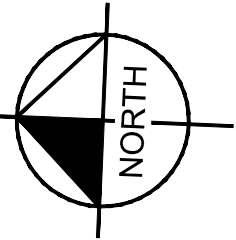

LEGEND

- EXIST. WATER VALVE
- EXIST. FIRE HYDRANT
- EXIST. 4" WATER MAIN
- EXIST. 6" WATER MAIN
- EXIST. 8" WATER MAIN
- EXIST. 12" WATER MAIN
- EXIST. 30" WATER MAIN (OWNED BY OTHERS)
- WATER METER REPLACEMENT TABLE REFERENCE

NOTES:

WATER METER, WATER MAIN, VALVE, AND FIRE HYDRANT LOCATIONS ARE APPROXIMATE AND FOR BIDDING PURPOSES ONLY.

SEE SHEET C-01 FOR ADDITIONAL CONSTRUCTION NOTES.

No.	REVISIONS	DATE	BY

© 2016 KIMLEY-HORN AND ASSOCIATES, INC.
600 NORTH PINE ISLAND ROAD, SUITE 450, PLANTATION, FL 33324
PHONE: 954-535-5100 FAX: 954-739-2247
WWW.KIMLEY-HORN.COM CA 00000696

KHA PROJECT 043138024
DATE 02-01-2017
SCALE AS SHOWN
DESIGNED BY DTJ
DRAWN BY DTJ
CHECKED BY GRR

WATER METER
REPLACEMENT PROJECT

PREPARED FOR
NORTH BAY VILLAGE

MIAMI-DADE COUNTY FLORIDA

LICENSED PROFESSIONAL

GARY R. RATAY, P.E.

46682



DATE: 02-01-2017

WATER METER REPLACEMENT
PLAN

SHEET NUMBER

C-04

K:\FTL_Civil\043_jobs\043138024-Wk Autho 14-04 Water Meter Replacement Program\CAD\Plan Sheets\C-200.1 WATER METER REPLACEMENT PLAN.dwg
This document, together with the concepts and designs presented herein, is intended only for the specific purpose and client for which it was prepared. Reuse of and improper reliance on this document without written authorization and adaptation by Kimley-Horn and Associates, Inc. shall be without liability to Kimley-Horn and Associates, Inc.

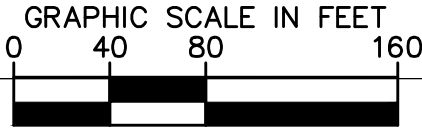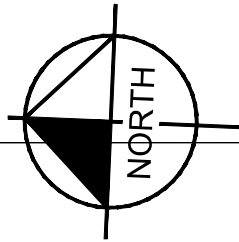

LEGEND

EXIST. WATER VALVE

EXIST. FIRE HYDRANT

EXIST. 4" WATER MAIN

EXIST. 6" WATER MAIN

EXIST. 8" WATER MAIN

EXIST. 12" WATER MAIN


EXIST. 30" WATER MAIN
(OWNED BY OTHERS)

WATER METER
REPLACEMENT
TABLE REFERENCE

NOTES:

WATER METER, WATER MAIN, VALVE, AND FIRE HYDRANT LOCATIONS ARE APPROXIMATE AND FOR BIDDING PURPOSES ONLY.

SEE SHEET C-01 FOR ADDITIONAL CONSTRUCTION NOTES.

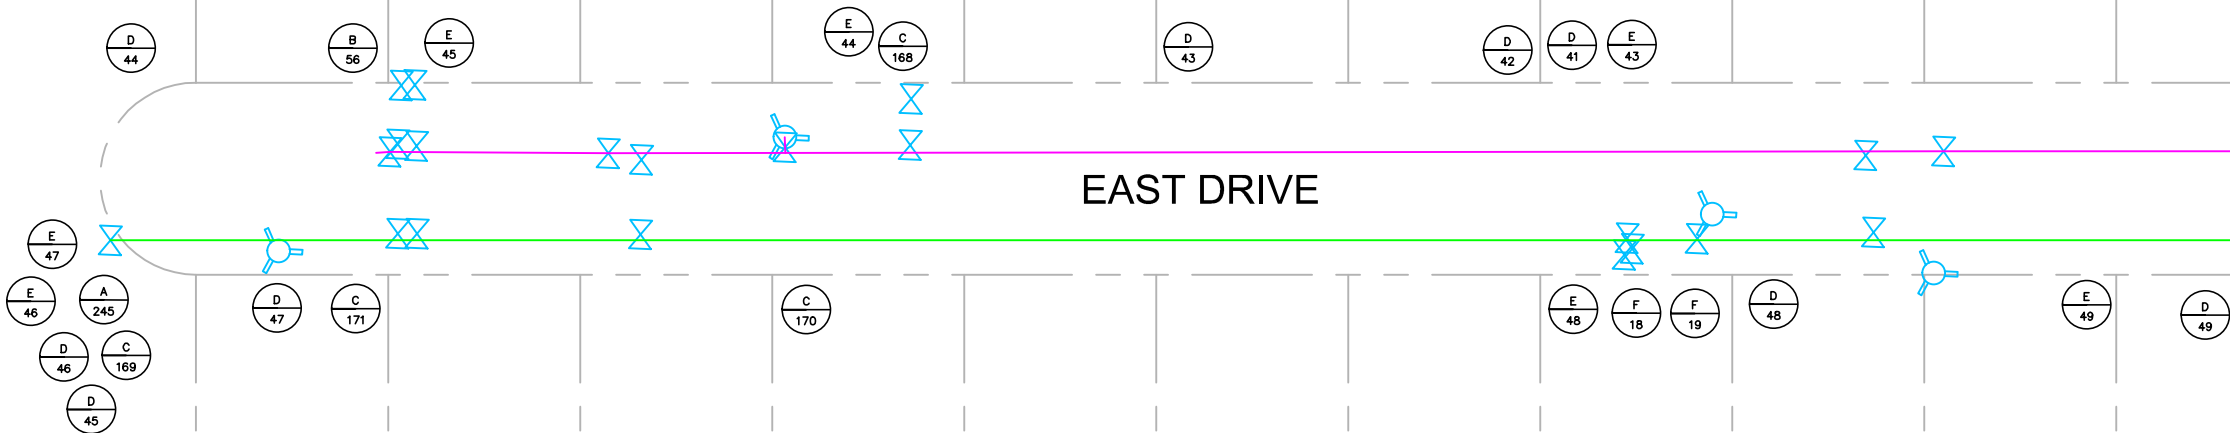

MATCH LINE (SEE SHEET C-06)

No.	REVISIONS	DATE	BY

© 2016 KIMLEY-HORN AND ASSOCIATES, INC.
600 NORTH PINE ISLAND ROAD, SUITE 450, PLANTATION, FL 33324
PHONE: 954-535-5100 FAX: 954-739-2247
WWW.KIMLEY-HORN.COM CA 00000696

KHA PROJECT
043138024

DATE
02-01-2017

SCALE AS SHOWN

DESIGNED BY DTJ

DRAWN BY DTJ

CHECKED BY GRR

WATER METER
REPLACEMENT PROJECT

PREPARED FOR
NORTH BAY VILLAGE

FLORIDA

LICENSED PROFESSIONAL

GARY R. RATAY, P.E.

46682

DATE: 02-01-2017

WATER METER REPLACEMENT
PLAN



SHEET NUMBER

C-05

K:\FTL_Civil\043 jobs\043138024-Wk Autho 14-04 Water Meter Replacement Program\CAD\Plan Sheets\C-200.1 WATER METER REPLACEMENT PLAN.dwg

This document, together with the concepts and designs presented herein, is intended only for the specific purpose and client for which it was prepared. Reuse of and improper reliance on this document without written authorization and adaptation by Kimley-Horn and Associates, Inc. shall be without liability to Kimley-Horn and Associates, Inc.

MATCH LINE (SEE SHEET C-05)

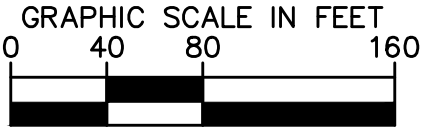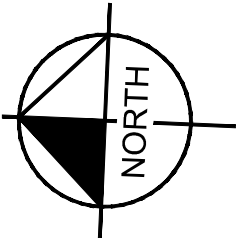

LEGEND

- EXIST. WATER VALVE
- EXIST. FIRE HYDRANT
- EXIST. 4" WATER MAIN
- EXIST. 6" WATER MAIN
- EXIST. 8" WATER MAIN
- EXIST. 12" WATER MAIN
- EXIST. 30" WATER MAIN (OWNED BY OTHERS)
- WATER METER REPLACEMENT TABLE REFERENCE

NOTES:

WATER METER, WATER MAIN, VALVE, AND FIRE HYDRANT LOCATIONS ARE APPROXIMATE AND FOR BIDDING PURPOSES ONLY.

SEE SHEET C-01 FOR ADDITIONAL CONSTRUCTION NOTES.

No.	REVISIONS	DATE	BY

© 2016 KIMLEY-HORN AND ASSOCIATES, INC.
600 NORTH PINE ISLAND ROAD, SUITE 450, PLANTATION, FL 33324
PHONE: 954-535-5100 FAX: 954-739-2247
WWW.KIMLEY-HORN.COM CA 00000696

KHA PROJECT 043138024
DATE 02-01-2017
SCALE AS SHOWN
DESIGNED BY DTJ
DRAWN BY DTJ
CHECKED BY GRR

WATER METER
REPLACEMENT PROJECT

PREPARED FOR
NORTH BAY VILLAGE

FLORIDA

LICENSED PROFESSIONAL

GARY R. RATAY, P.E.

46682



DATE: 02-01-2017

WATER METER REPLACEMENT
PLAN

SHEET NUMBER

C-06

K:\FTL=Civil\043 Jobs\043138024=Wk Autho 14=04 Water Meter Replacement Program\CAD\Plan Sheets\C=200.1 WATER METER REPLACEMENT PLAN.dwg
This document, together with the concepts and designs presented herein, is intended only for the specific purpose and client for which it was prepared. Reuse of and improper reliance on this document without written authorization and adaptation by Kimley-Horn and Associates, Inc. shall be without liability to Kimley-Horn and Associates, Inc.

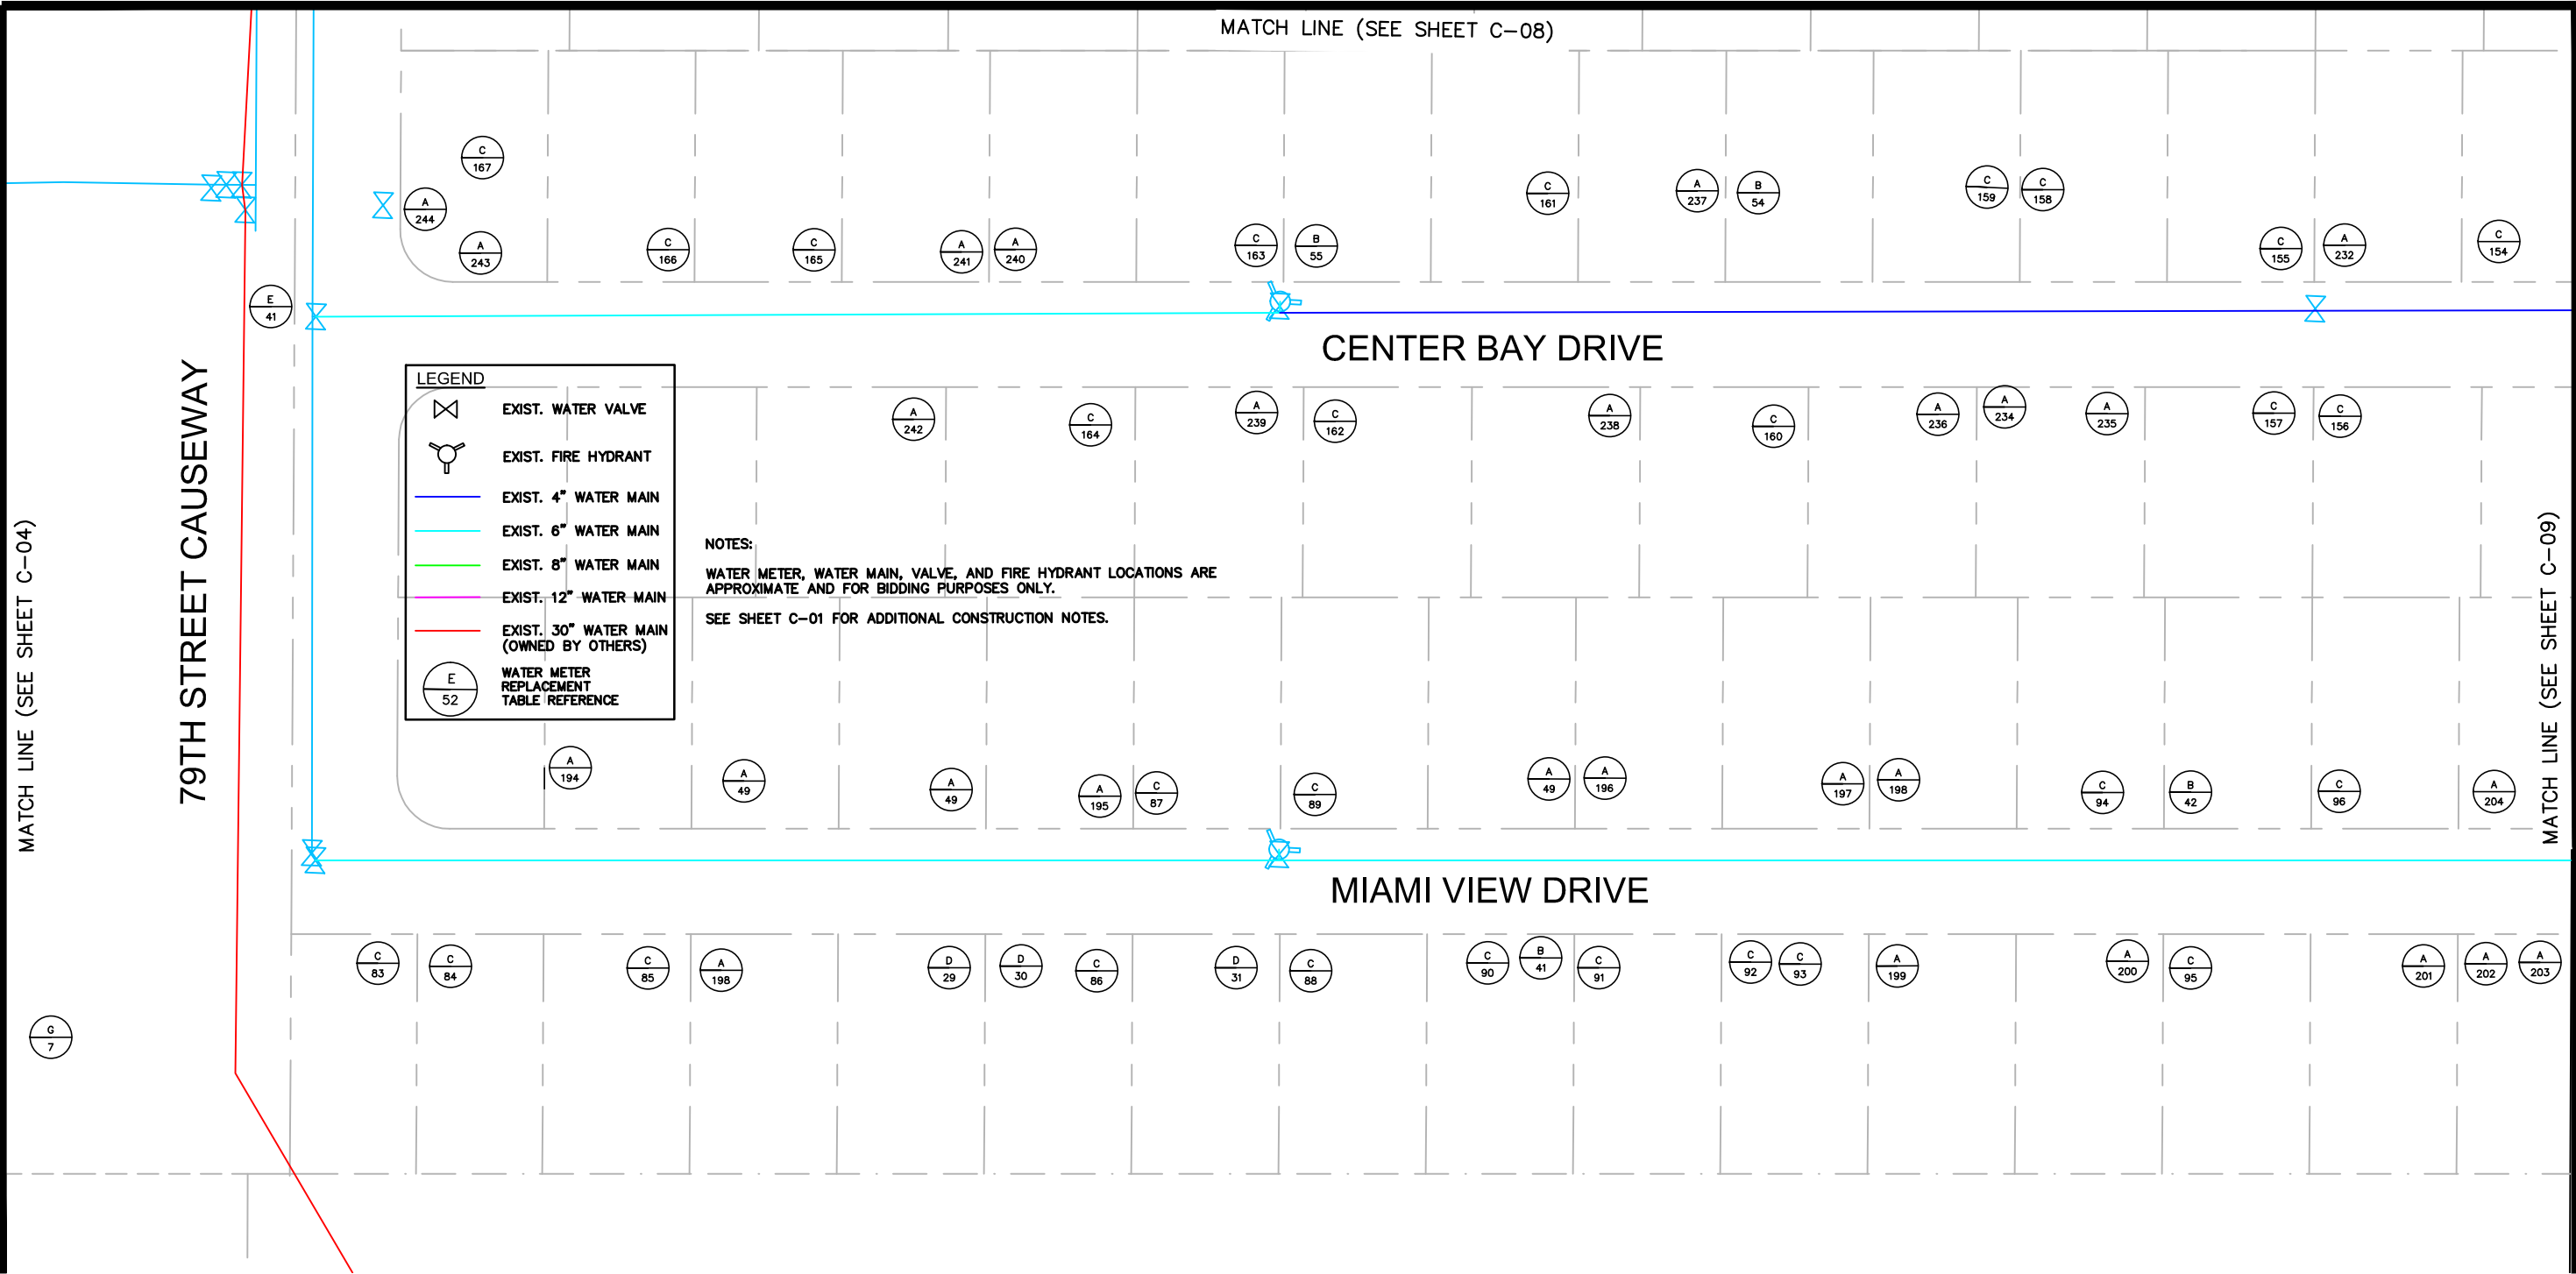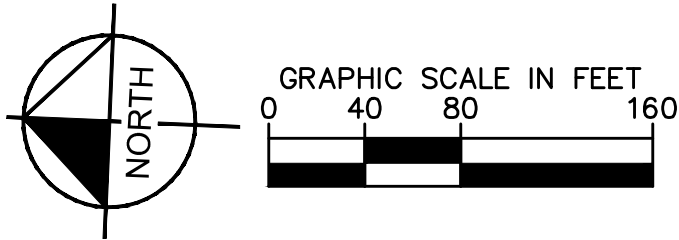

LEGEND

EXIST. WATER VALVE

EXIST. FIRE HYDRANT

EXIST. 4" WATER MAIN

EXIST. 6" WATER MAIN

EXIST. 8" WATER MAIN

EXIST. 12" WATER MAIN

EXIST. 30" WATER MAIN
(OWNED BY OTHERS)

WATER METER
REPLACEMENT
TABLE REFERENCE

NOTES:
WATER METER, WATER MAIN, VALVE, AND FIRE HYDRANT LOCATIONS ARE APPROXIMATE AND FOR BIDDING PURPOSES ONLY.
SEE SHEET C-01 FOR ADDITIONAL CONSTRUCTION NOTES.

No.	REVISIONS	DATE	BY

Kimley»Horn

© 2016 KIMLEY-HORN AND ASSOCIATES, INC.
600 NORTH PINE ISLAND ROAD, SUITE 450, PLANTATION, FL 33324
PHONE: 954-535-5100 FAX: 954-739-2247
WWW.KIMLEY-HORN.COM CA 00000696

KHA PROJECT
043138024

DATE
02-01-2017

SCALE AS SHOWN

DESIGNED BY DTJ

DRAWN BY DTJ

CHECKED BY GRR

WATER METER
REPLACEMENT PROJECT

PREPARED FOR
NORTH BAY VILLAGE

FLORIDA

LICENSED PROFESSIONAL

GARY R. RATAY, P.E.

46682

DATE: 02-01-2017


WATER METER REPLACEMENT
PLAN

SHEET NUMBER

C-07

K:\FTL_Civil\043 jobs\043138024-Wk Autho 14-04 Water Meter Replacement Program\CAD\Plan Sheets\C-200.1 WATER METER REPLACEMENT PLAN.dwg

This document, together with the concepts and designs presented herein, is intended only for the specific purpose and client for which it was prepared. Review of and approval of this document, without written authorization and adaptation by Kimley-Horn and Associates, Inc., shall be without liability to Kimley-Horn and Associates, Inc.

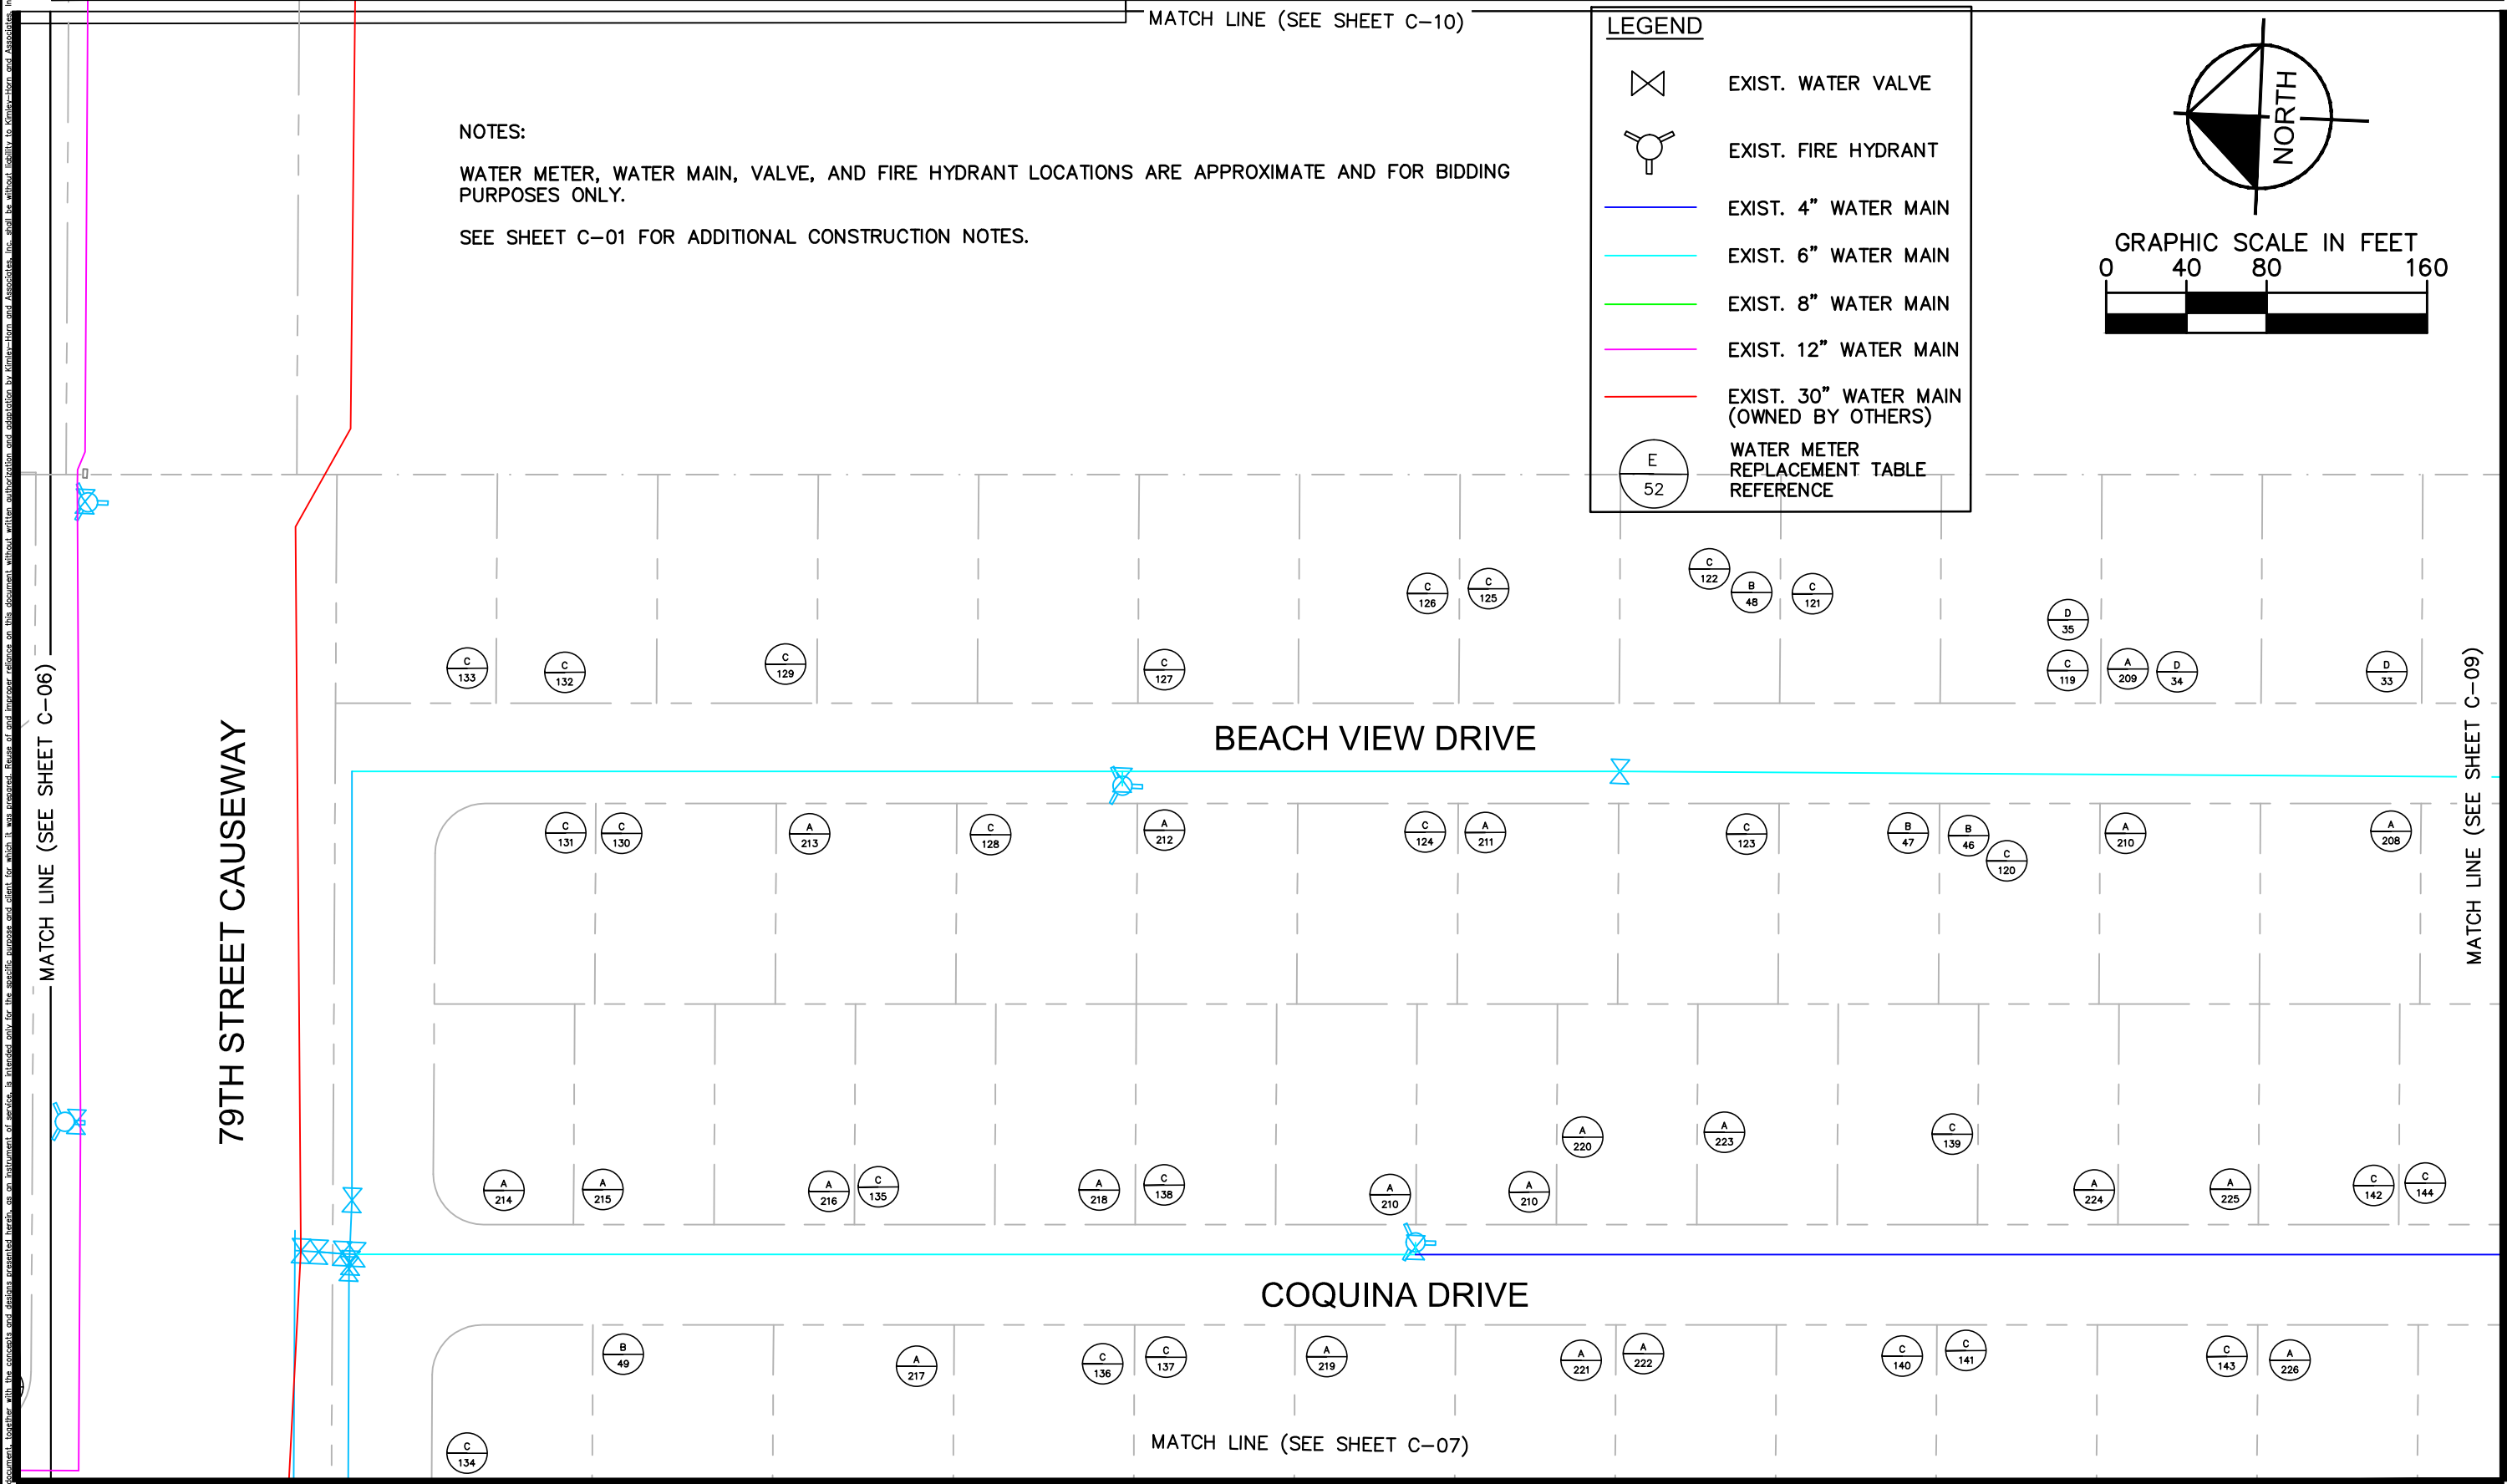

No.	REVISIONS	DATE	BY

Kimley»Horn

© 2016 KIMLEY-HORN AND ASSOCIATES, INC.
600 NORTH PINE ISLAND ROAD, SUITE 450, PLANTATION, FL 33324
PHONE: 954-535-5100 FAX: 954-739-2247
WWW.KIMLEY-HORN.COM CA 00000696

KHA PROJECT
043138024

DATE
02-01-2017

SCALE AS SHOWN

DESIGNED BY DTJ

DRAWN BY DTJ

CHECKED BY GRR

WATER METER
REPLACEMENT PROJECT

PREPARED FOR
NORTH BAY VILLAGE

FLORIDA

LICENSED PROFESSIONAL

GARY R. RATAY, P.E.

46682

DATE: 02-01-2017



MIAMI-DADE COUNTY

FLORIDA

WATER METER REPLACEMENT
PLAN

SHEET NUMBER
C-08

K:\FTL_Civil\043 jobs\043138024-Wk Autho 14-04 Water Meter Replacement Program\CAD\Plan Sheets\C-200.1 WATER METER REPLACEMENT PLAN.dwg
This document, together with the concepts and designs presented herein, is intended only for the specific purpose and client for which it was prepared. Reuse of and improper reliance on this document without written authorization and adaptation by Kimley-Horn and Associates, Inc. shall be without liability to Kimley-Horn and Associates, Inc.

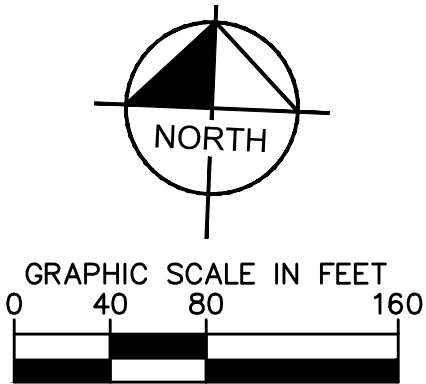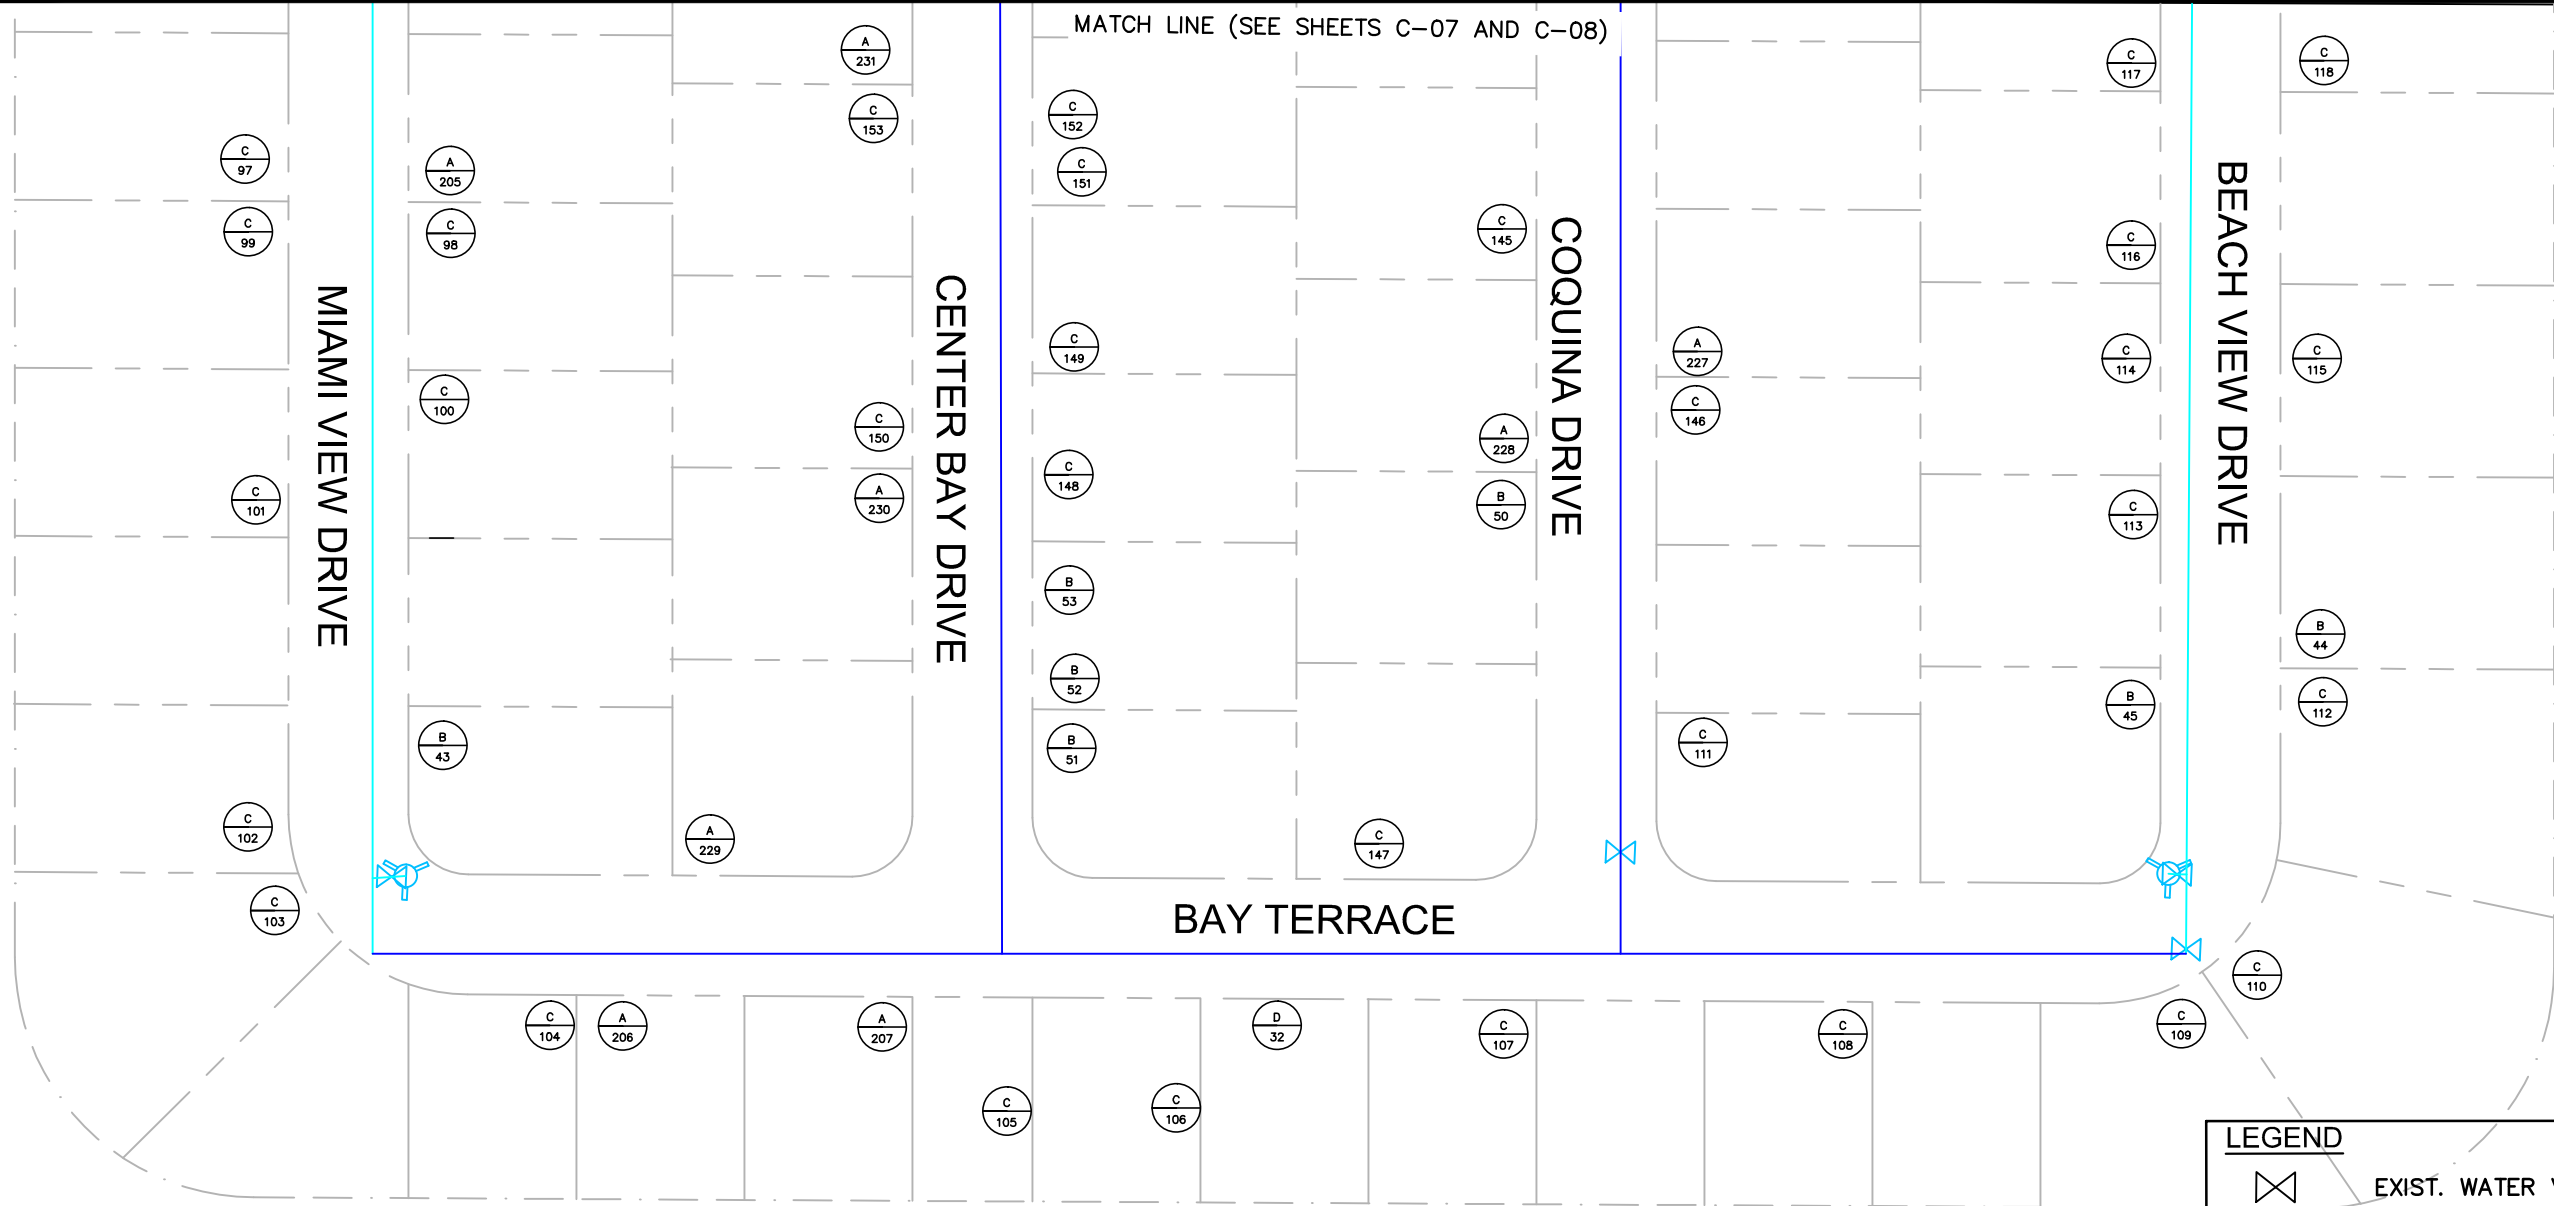

NOTES:

WATER METER, WATER MAIN, VALVE, AND FIRE HYDRANT LOCATIONS ARE APPROXIMATE AND FOR BIDDING PURPOSES ONLY.

SEE SHEET C-01 FOR ADDITIONAL CONSTRUCTION NOTES.

LEGEND

EXIST. WATER VALVE

EXIST. FIRE HYDRANT

EXIST. 4" WATER MAIN

EXIST. 6" WATER MAIN

EXIST. 8" WATER MAIN

EXIST. 12" WATER MAIN

EXIST. 30" WATER MAIN
(OWNED BY OTHERS)

WATER METER
REPLACEMENT TABLE
REFERENCE

No.	REVISIONS	DATE	BY

© 2016 KIMLEY-HORN AND ASSOCIATES, INC.
600 NORTH PINE ISLAND ROAD, SUITE 450, PLANTATION, FL 33324
PHONE: 954-535-5100 FAX: 954-739-2247
WWW.KIMLEY-HORN.COM CA 00000696

KHA PROJECT
043138024

DATE
02-01-2017

SCALE AS SHOWN

DESIGNED BY DTJ

DRAWN BY DTJ

CHECKED BY GRR

WATER METER
REPLACEMENT PROJECT

PREPARED FOR
NORTH BAY VILLAGE

MIAMI-DADE COUNTY

FLORIDA

LICENSED PROFESSIONAL

GARY R. RATAY, P.E.

46682

DATE: 02-01-2017


WATER METER REPLACEMENT
PLAN

SHEET NUMBER

C-09

K:\FTL=Civil\043 Jobs\043138024=Wk Autho 14=04 Water Meter Replacement Program\CAD\Plan Sheets\C=200.1 WATER METER REPLACEMENT PLAN.dwg
This document, together with the concepts and designs presented herein, is intended only for the specific purpose and client for which it was prepared. Reuse of and improper reliance on this document without written authorization and adaptation by Kimley-Horn and Associates, Inc. shall be without liability to Kimley-Horn and Associates, Inc.

MATCH LINE (SEE SHEET C-08)

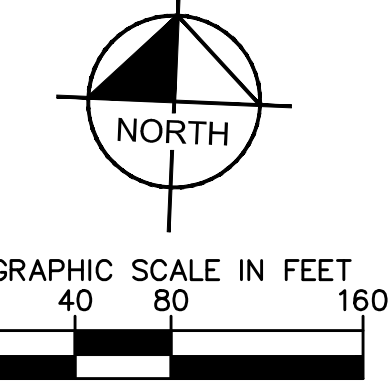

LEGEND

EXIST. WATER VALVE

EXIST. FIRE HYDRANT

EXIST. 4" WATER MAIN

EXIST. 6" WATER MAIN

EXIST. 8" WATER MAIN

EXIST. 12" WATER MAIN

EXIST. 30" WATER MAIN
(OWNED BY OTHERS)

WATER METER
REPLACEMENT TABLE
REFERENCE

NOTES:

WATER METER, WATER MAIN, VALVE,
AND FIRE HYDRANT LOCATIONS ARE
APPROXIMATE AND FOR BIDDING
PURPOSES ONLY.

SEE SHEET C-01 FOR ADDITIONAL
CONSTRUCTION NOTES.

Kimley»Horn

© 2016 KIMLEY-HORN AND ASSOCIATES, INC.
600 NORTH PINE ISLAND ROAD, SUITE 450, PLANTATION, FL 33324
PHONE: 954-535-5100 FAX: 954-739-2247
WWW.KIMLEY-HORN.COM CA 00000696

KHA PROJECT 043138024
DATE 02-01-2017
SCALE AS SHOWN
DESIGNED BY DTJ
DRAWN BY DTJ
CHECKED BY GRR

**WATER METER
REPLACEMENT PROJECT**

PREPARED FOR
NORTH BAY VILLAGE

FLORIDA

MIAMI-DADE COUNTY

LICENSED PROFESSIONAL

GARY R. RATAY, P.E.

46682

DATE:02-01-2017

**WATER METER REPLACEMENT
PLAN**

SHEET NUMBER

C-10

79TH STREET CAUSEWAY


ADVENTURE AVE

PIRATES ALLEY

MATCH LINE (SEE SHEET C-11)

MATCH LINE (SEE SHEETS C-13 AND C-14)

K:\FTL=Civil\043 jobs\043138024=Wk Autho 14=04 Water Meter Replacement Program\CAD\Plan Sheets\C=200.1 WATER METER REPLACEMENT PLAN.dwg
This document, together with the concepts and designs presented herein, is intended only for the specific purpose and client for which it was prepared. Reuse of and improper reliance on this document without written authorization and adaptation by Kimley-Horn and Associates, Inc. shall be without liability to Kimley-Horn and Associates, Inc.

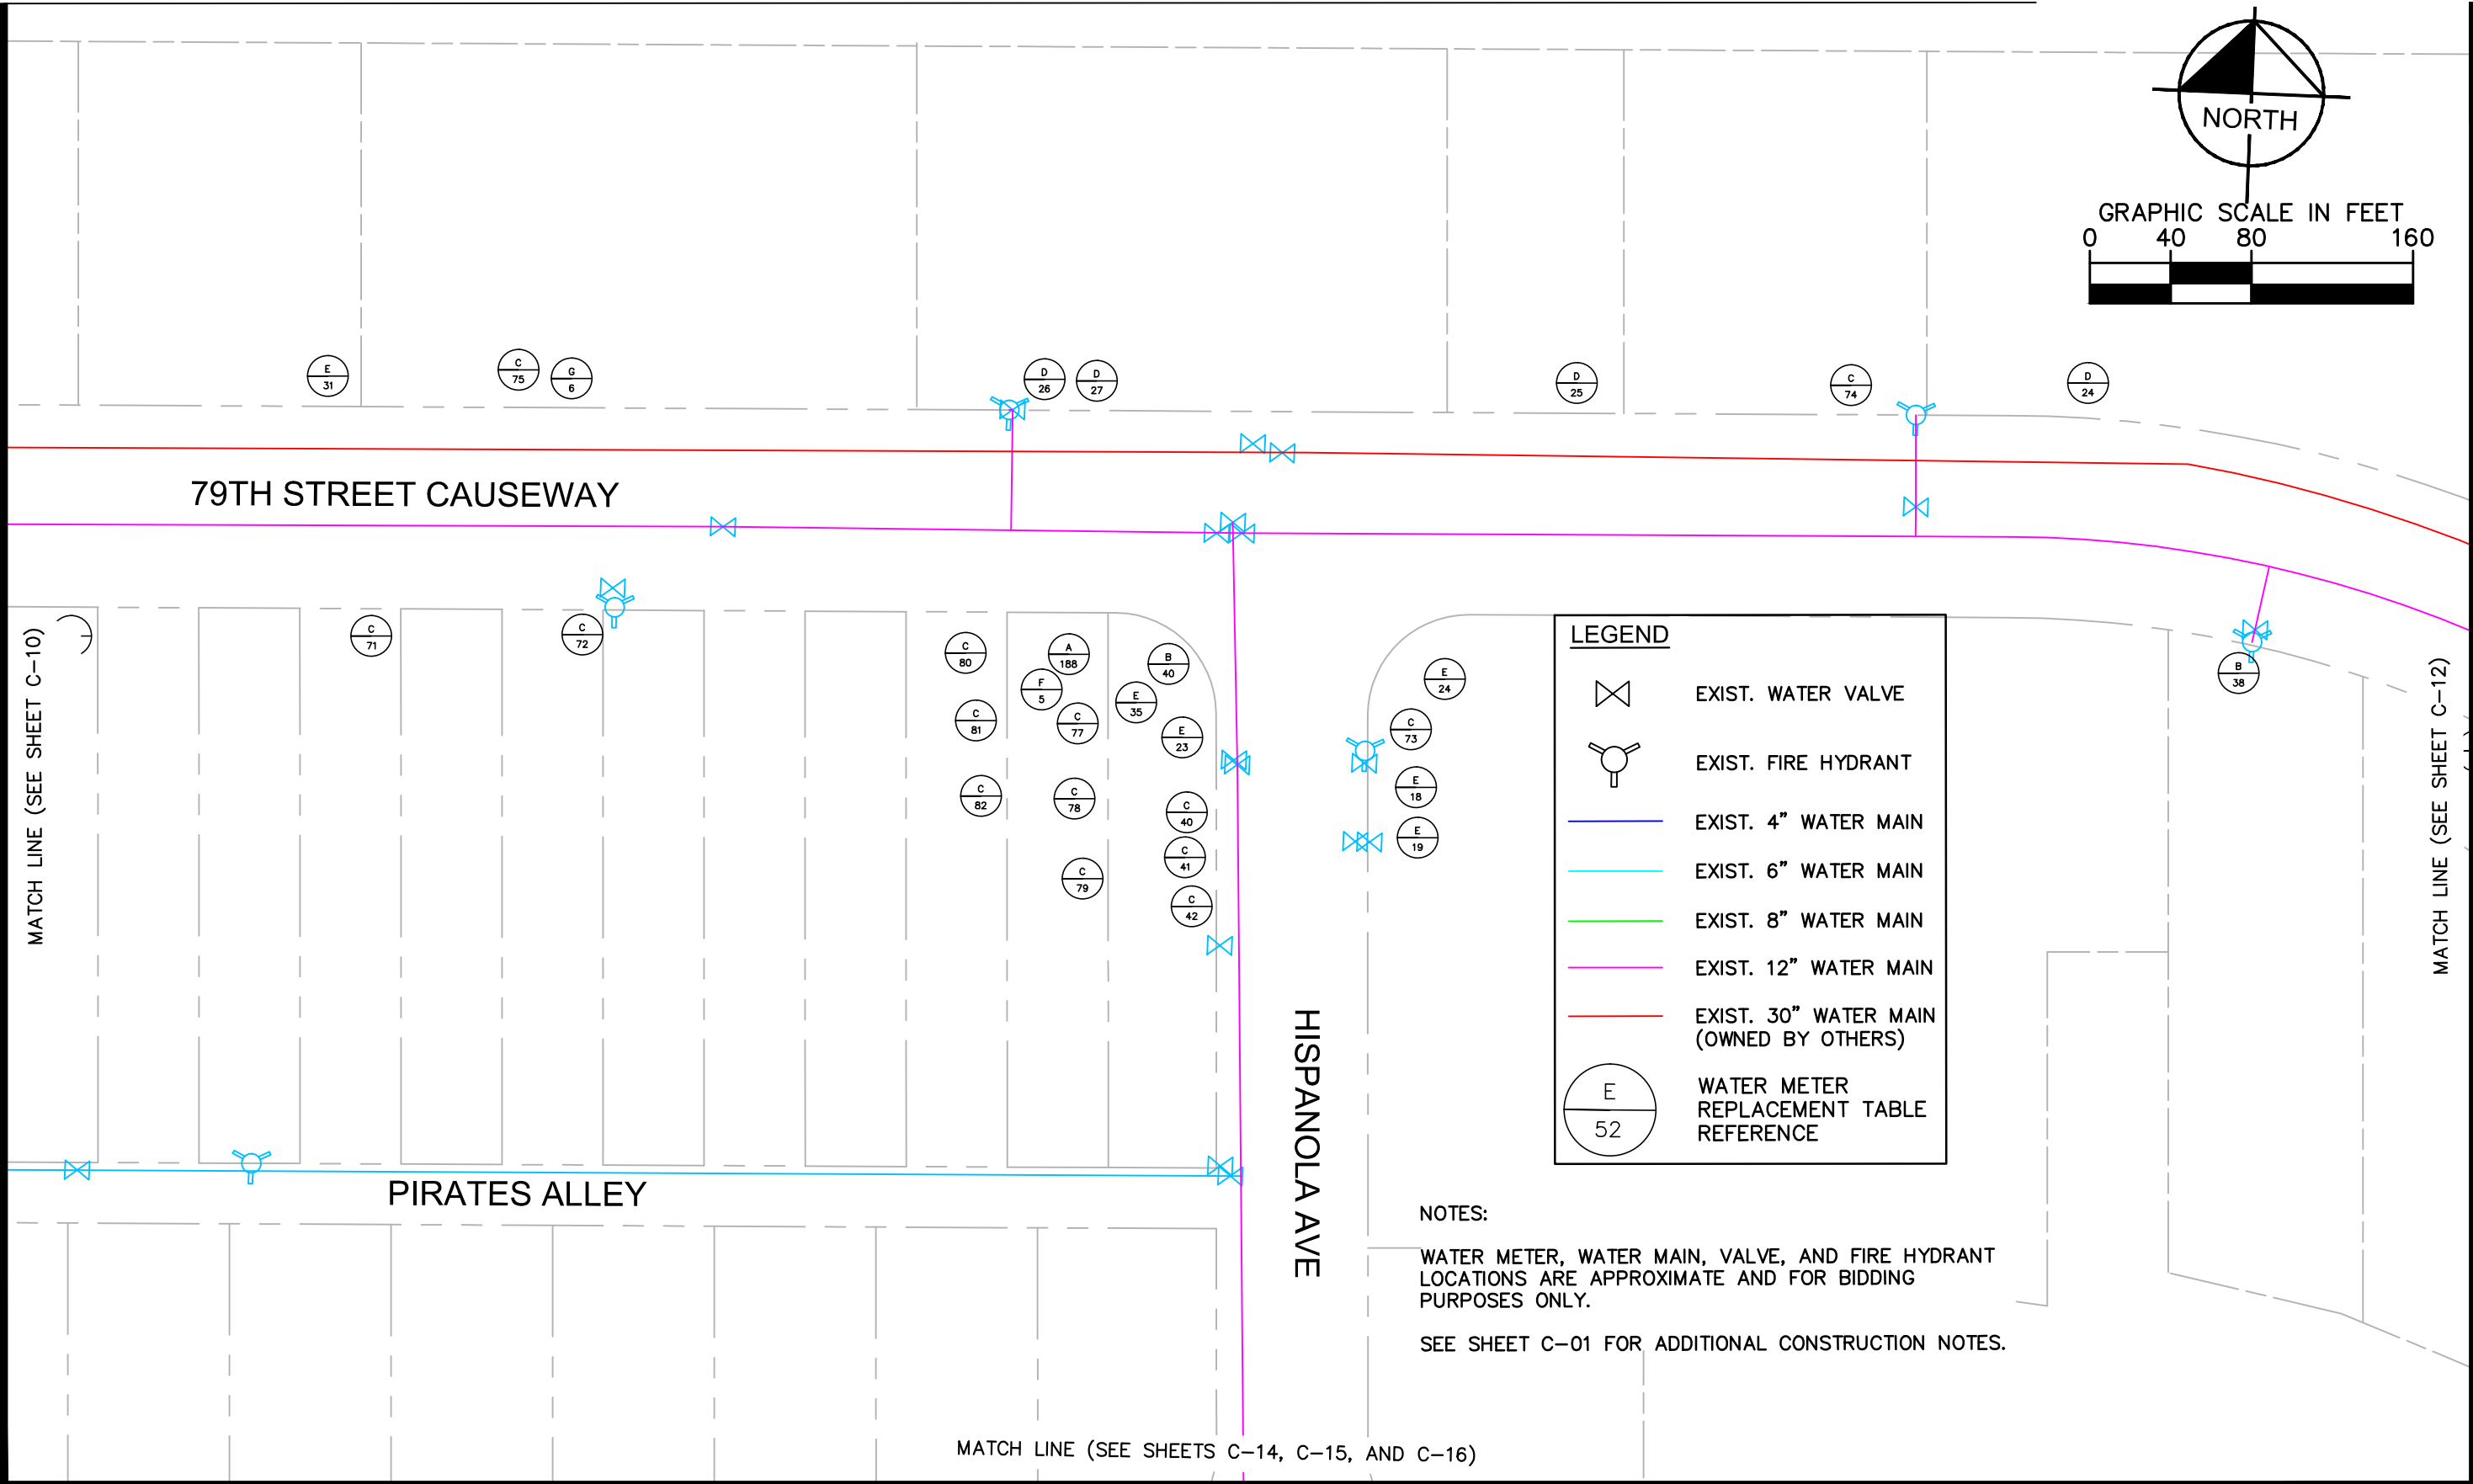

No.	REVISIONS	DATE	BY

Kimley»Horn

© 2016 KIMLEY-HORN AND ASSOCIATES, INC.
600 NORTH PINE ISLAND ROAD, SUITE 450, PLANTATION, FL 33324
PHONE: 954-535-5100 FAX: 954-739-2247
WWW.KIMLEY-HORN.COM CA 00000696

KHA PROJECT
043138024

DATE
02-01-2017

SCALE AS SHOWN

DESIGNED BY DTJ

DRAWN BY DTJ

CHECKED BY GRR

**WATER METER
REPLACEMENT PROJECT**

PREPARED FOR
NORTH BAY VILLAGE

FLORIDA

LICENSED PROFESSIONAL

GARY R. RATAY, P.E.

46682


DATE:02-01-2017

**WATER METER REPLACEMENT
PLAN**

SHEET NUMBER

C-11

K:\FTL=Civil\043 Jobs\043138024-Wk Autho 14-04 Water Meter Replacement Program\CAD\Plan Sheets\C-200.1 WATER METER REPLACEMENT PLAN.dwg
This document, together with the concepts and designs presented herein, is intended only for the specific purpose and client for which it was prepared. Reuse of and improper reliance on this document without written authorization and adaptation by Kimley-Horn and Associates, Inc. shall be without liability to Kimley-Horn and Associates, Inc.

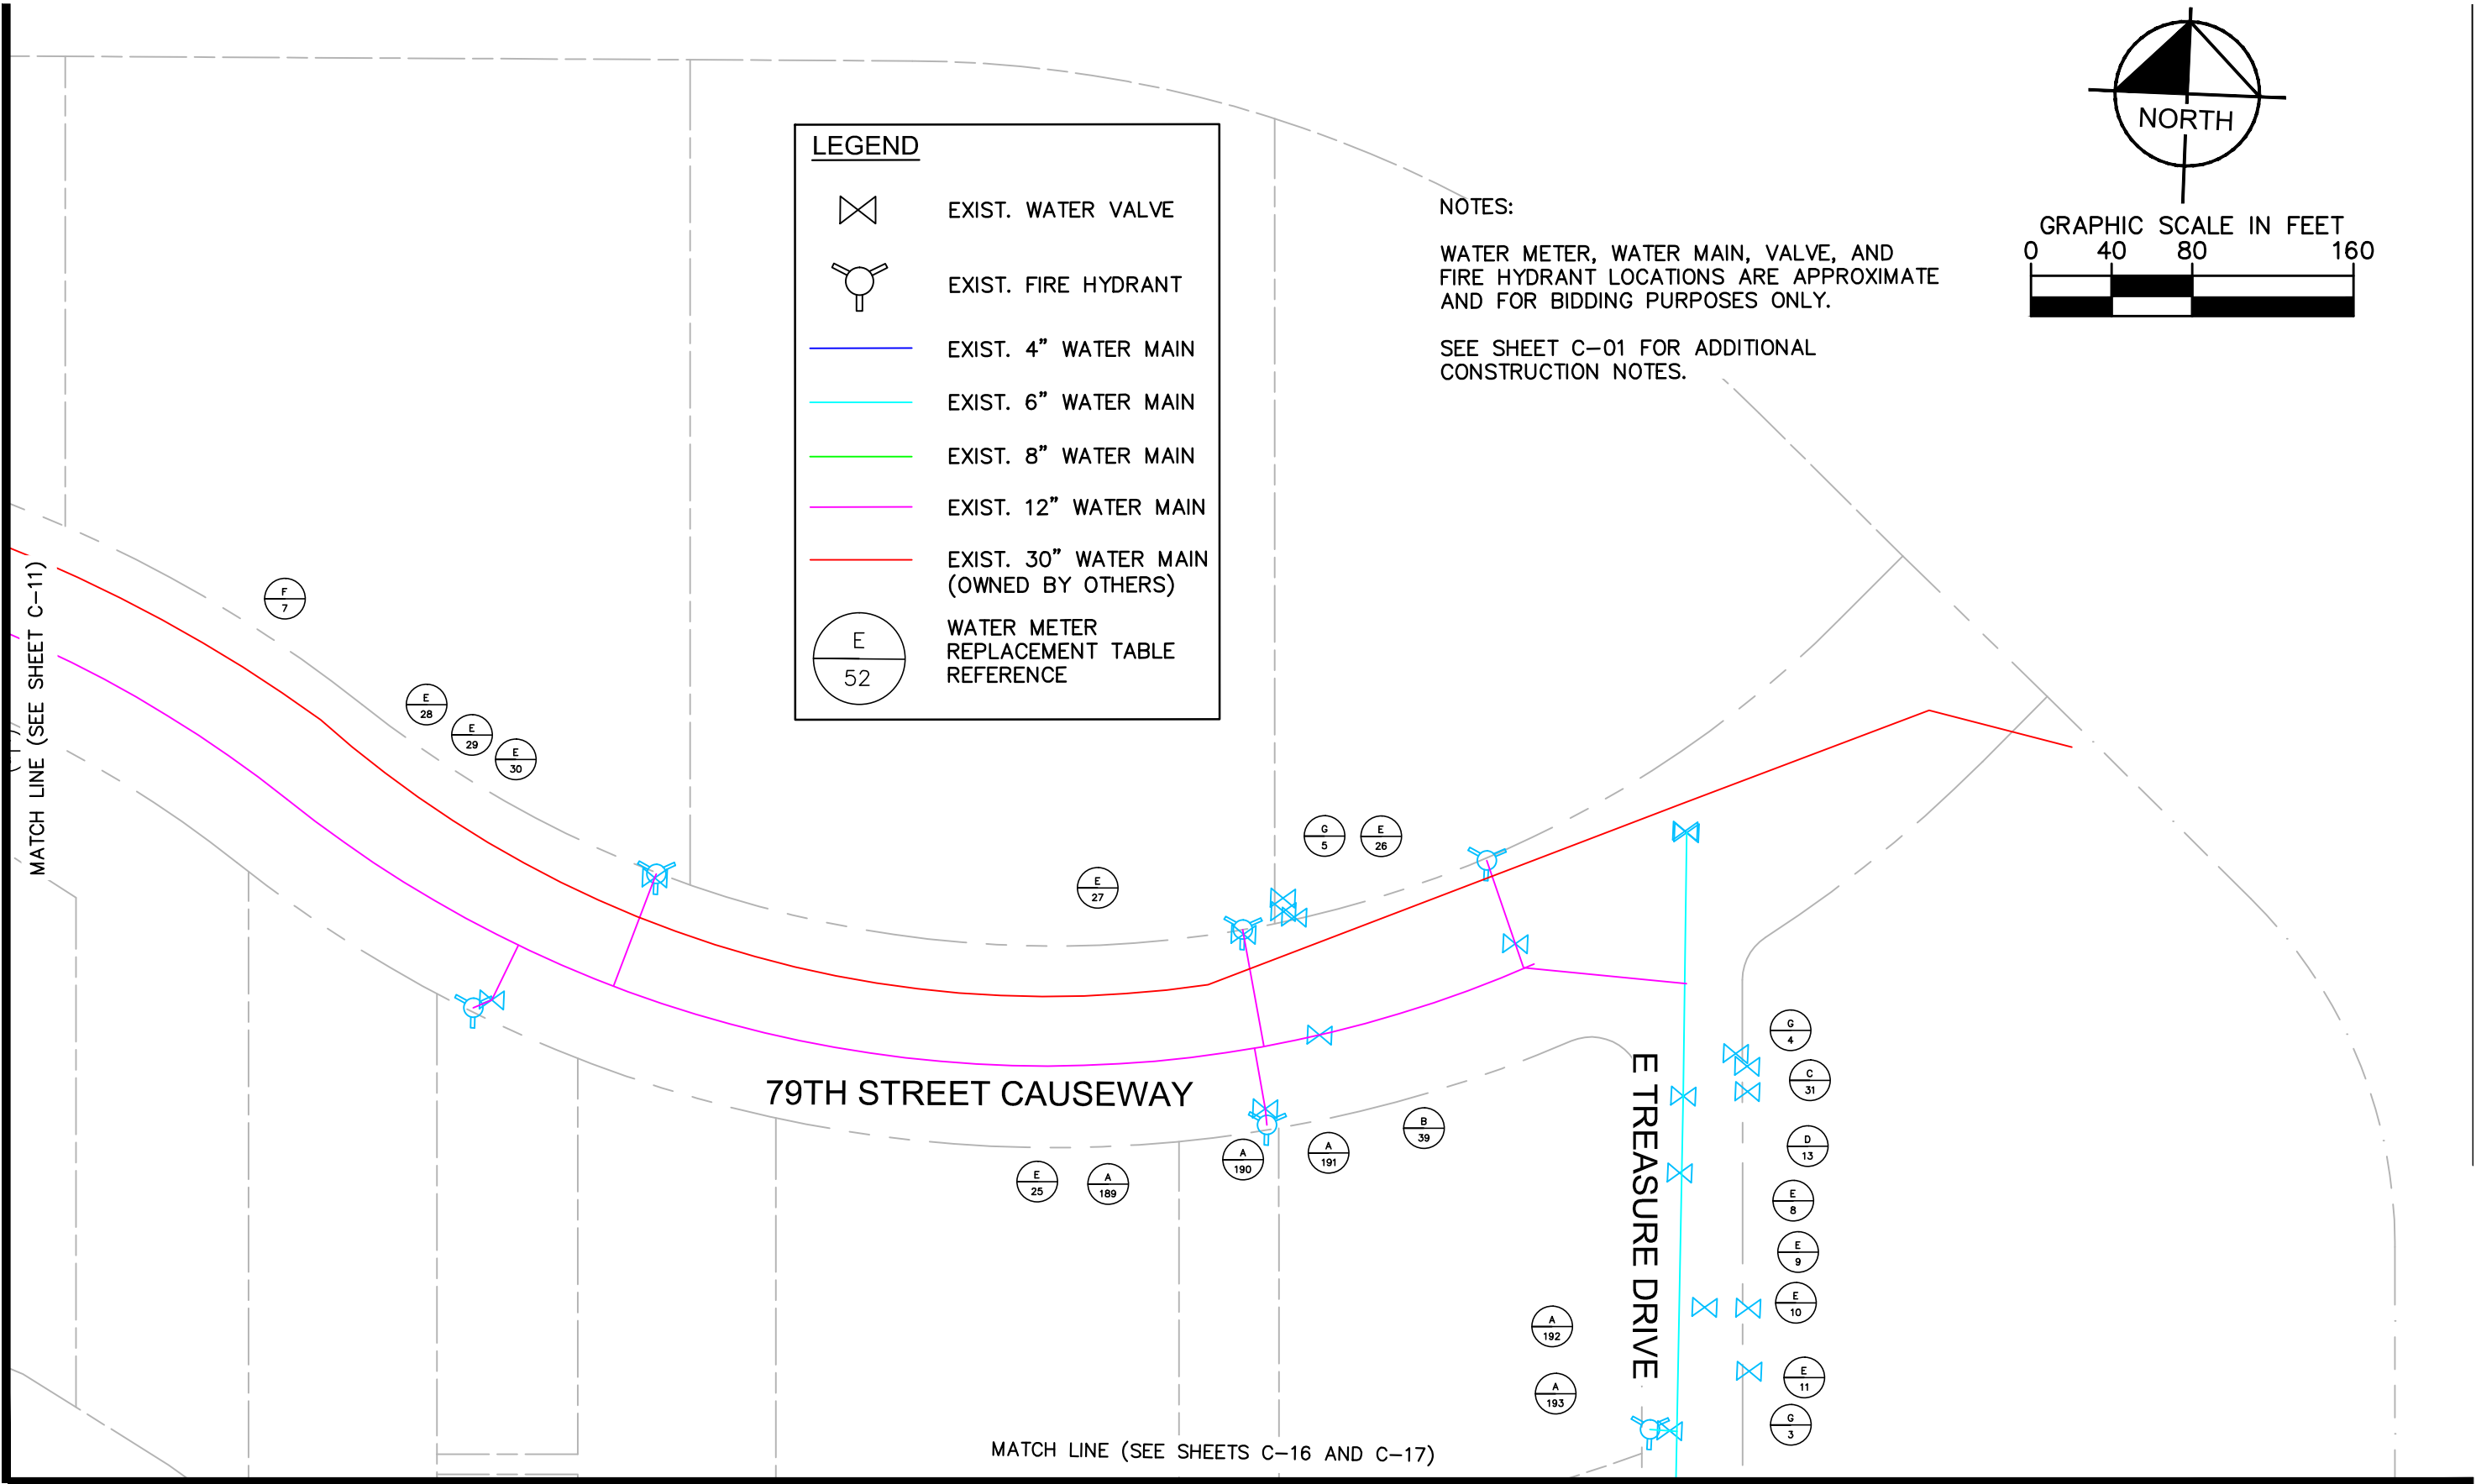

No.	REVISIONS	DATE	BY

Kimley»Horn
© 2016 KIMLEY-HORN AND ASSOCIATES, INC.
600 NORTH PINE ISLAND ROAD, SUITE 450, PLANTATION, FL 33324
PHONE: 954-535-5100 FAX: 954-739-2247
WWW.KIMLEY-HORN.COM CA 00000696

KHA PROJECT
043138024

DATE
02-01-2017

SCALE AS SHOWN

DESIGNED BY DTJ

DRAWN BY DTJ

CHECKED BY GRR

**WATER METER
REPLACEMENT PROJECT**
PREPARED FOR
NORTH BAY VILLAGE

MIAMI-DADE COUNTY
FLORIDA

LICENSED PROFESSIONAL
GARY R. RATAY, P.E.
46682
DATE: 02-01-2017

**WATER METER REPLACEMENT
PLAN**

SHEET NUMBER
C-12

K:\FTL_Civil\043 jobs\043138024-Wk Autho 14-04 Water Meter Replacement Program\CAD\Plan Sheets\C-200.1 WATER METER REPLACEMENT PLAN.dwg
This document, together with the concepts and designs presented herein, is intended only for the specific purpose and client for which it was prepared. Reuse of and improper reliance on this document without written authorization and adaptation by Kimley-Horn and Associates, Inc. shall be without liability to Kimley-Horn and Associates, Inc.


MATCH LINE (SEE SHEET C-10)

MATCH LINE (SEE SHEET C-14)

ADVENTURE AVE

W TREASURE DRIVE

S TREASURE DRIVE

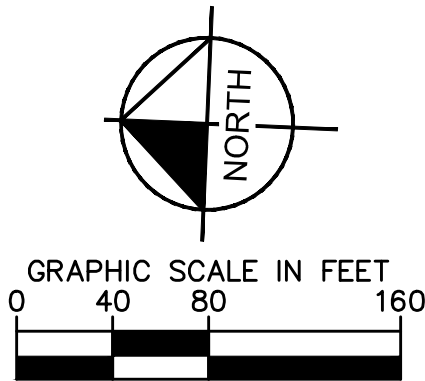

LEGEND

EXIST. WATER VALVE

EXIST. FIRE HYDRANT

EXIST. 4" WATER MAIN

EXIST. 6" WATER MAIN

EXIST. 8" WATER MAIN

EXIST. 12" WATER MAIN

EXIST. 30" WATER MAIN
(OWNED BY OTHERS)

WATER METER
REPLACEMENT TABLE
REFERENCE

NOTES:

WATER METER, WATER MAIN, VALVE, AND FIRE HYDRANT LOCATIONS ARE APPROXIMATE AND FOR BIDDING PURPOSES ONLY.

SEE SHEET C-01 FOR ADDITIONAL CONSTRUCTION NOTES.

No.	REVISIONS	DATE	BY

Kimley»Horn

© 2016 KIMLEY-HORN AND ASSOCIATES, INC.
600 NORTH PINE ISLAND ROAD, SUITE 450, PLANTATION, FL 33324
PHONE: 954-535-5100 FAX: 954-739-2247
WWW.KIMLEY-HORN.COM CA 00000696

KHA PROJECT
043138024

DATE
02-01-2017

SCALE AS SHOWN

DESIGNED BY DTJ

DRAWN BY DTJ

CHECKED BY GRR

WATER METER
REPLACEMENT PROJECT

PREPARED FOR
NORTH BAY VILLAGE

FLORIDA

LICENSED PROFESSIONAL

GARY R. RATAY, P.E.

46682



DATE: 02-01-2017

WATER METER REPLACEMENT
PLAN

SHEET NUMBER

C-13

K:\FTL_Civil\043 jobs\043138024-Wk Autho 14-04 Water Meter Replacement Program\CAD\Plan Sheets\C-200.1 WATER METER REPLACEMENT PLAN.dwg
This document, together with the concepts and designs presented herein, is intended only for the specific purpose and client for which it was prepared. Reuse of and improper reliance on this document without written authorization and adaptation by Kimley-Horn and Associates, Inc. shall be without liability to Kimley-Horn and Associates, Inc.

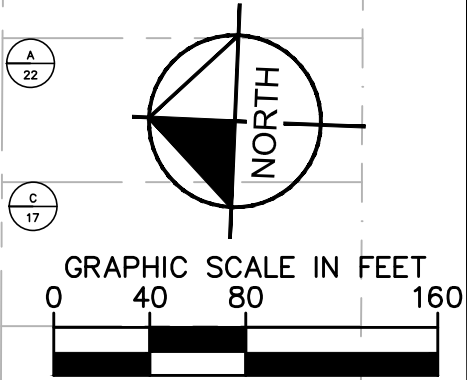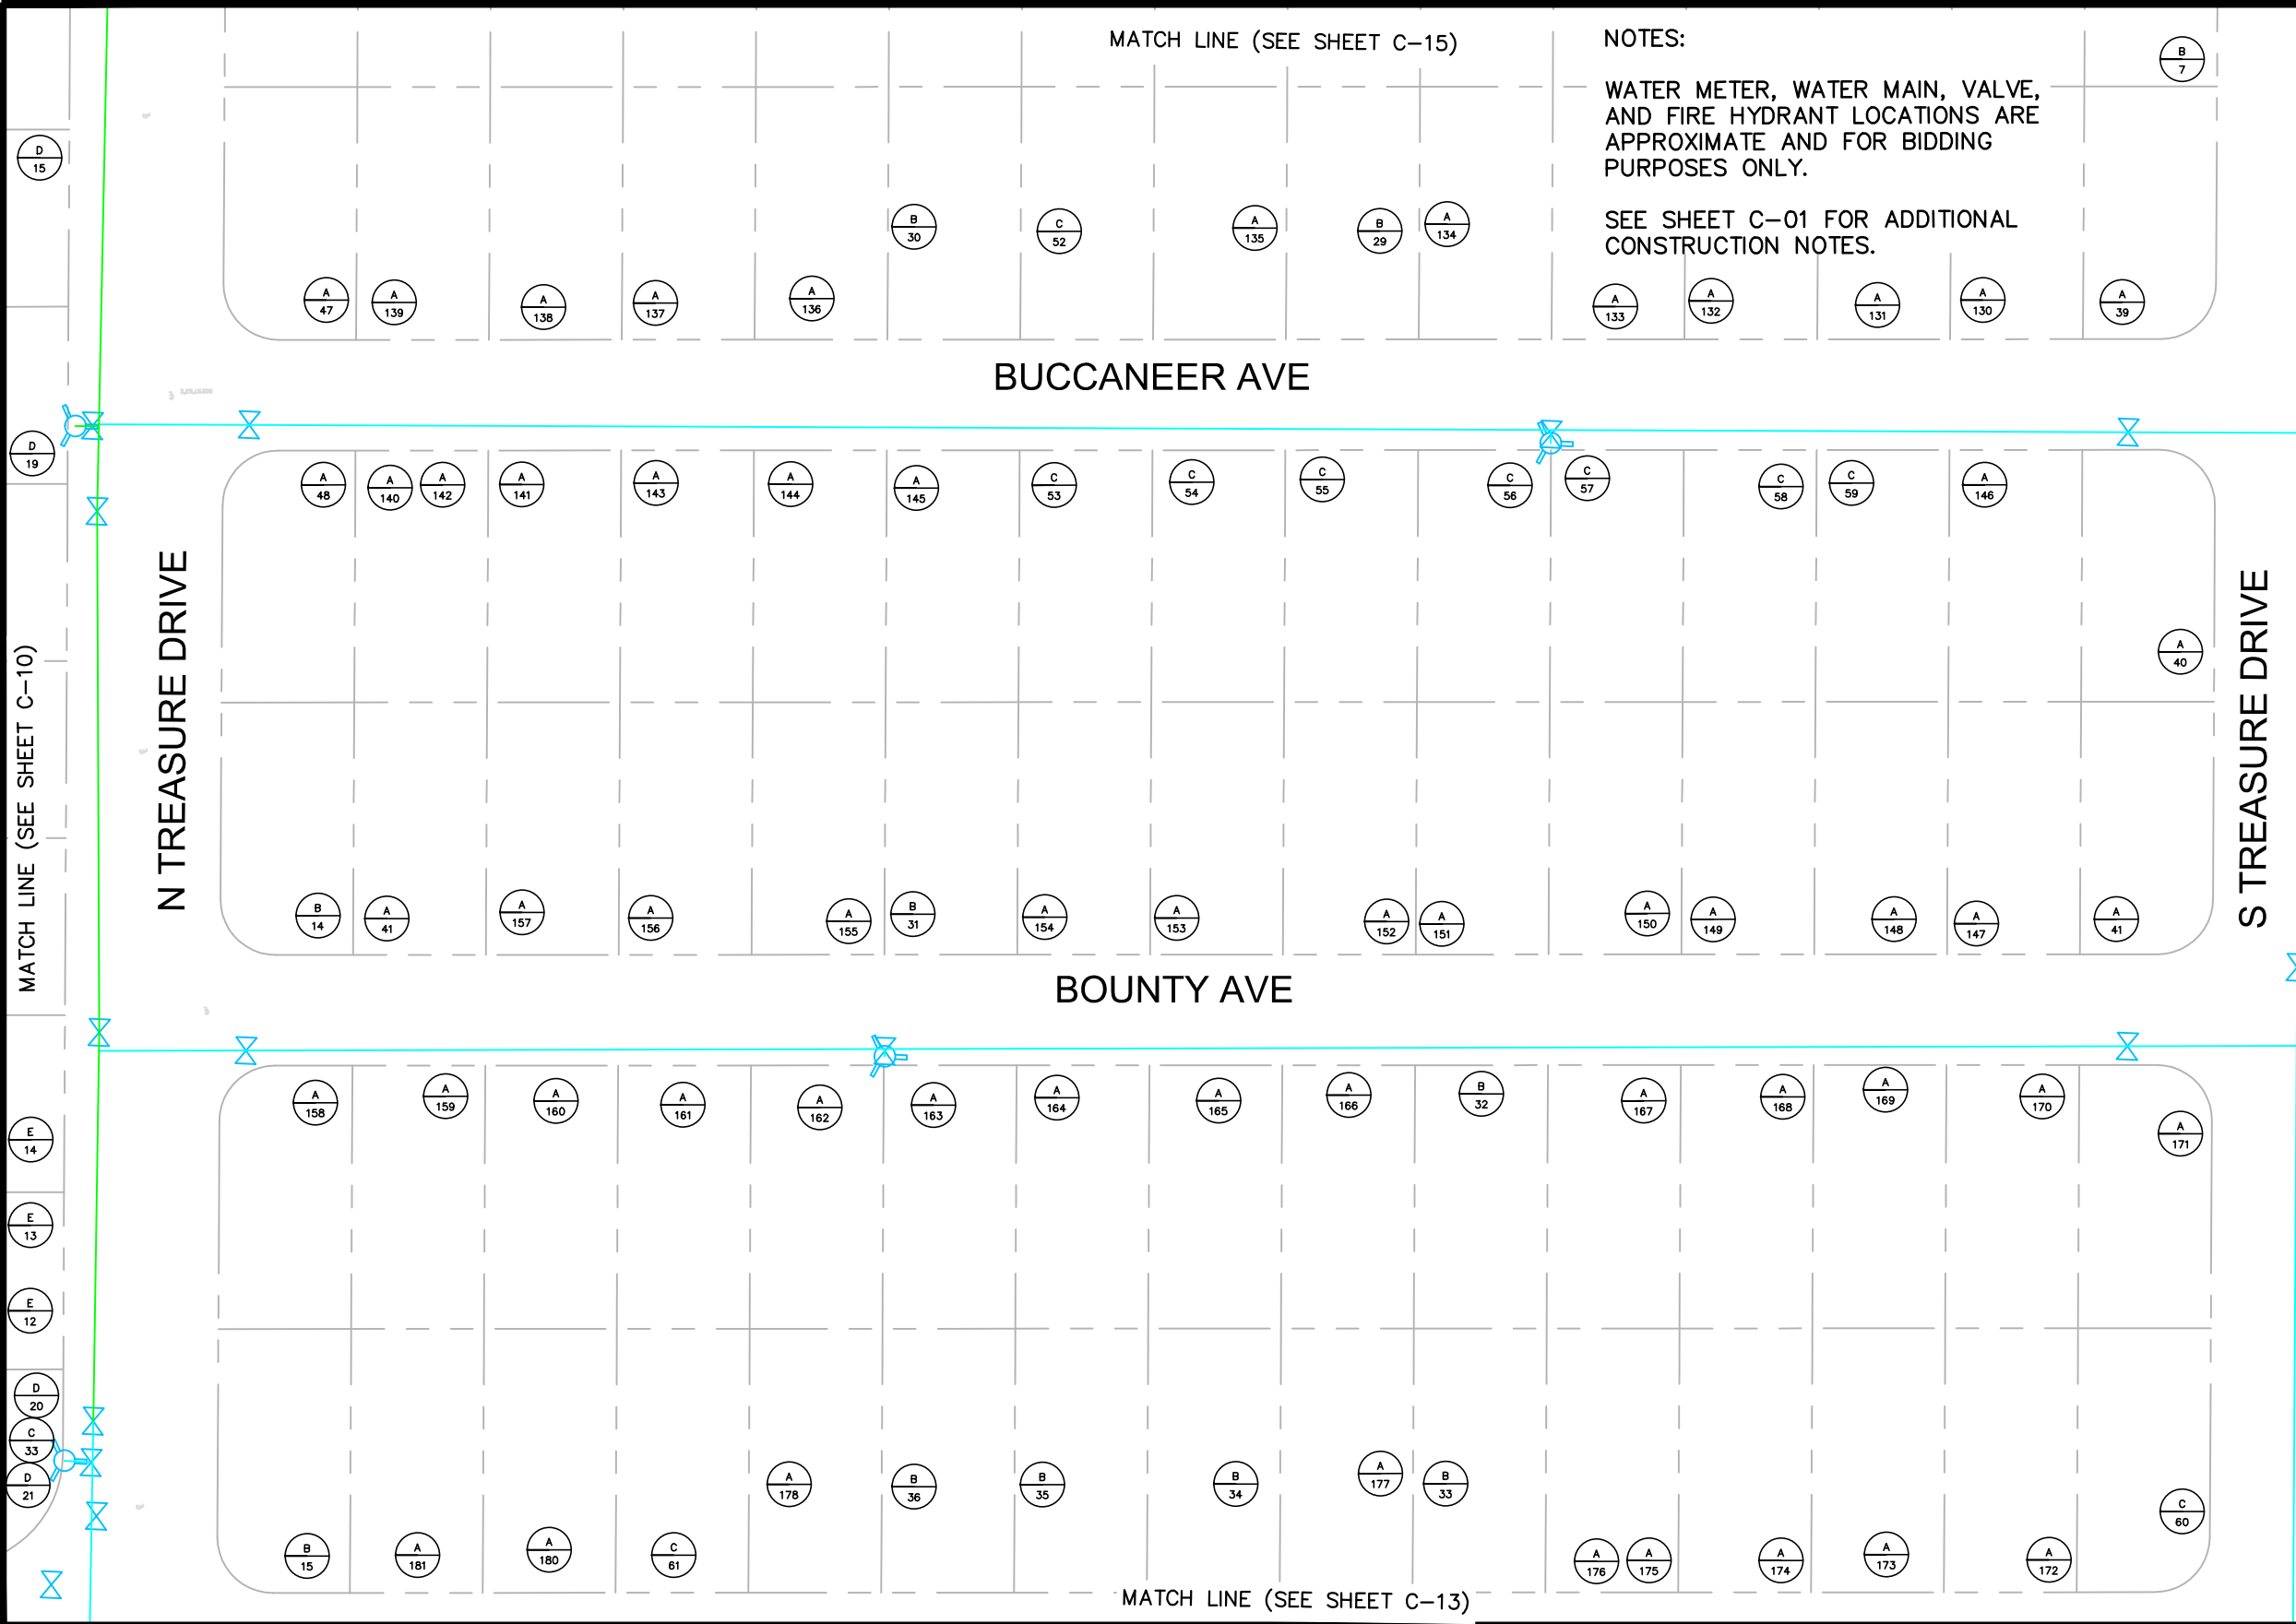

LEGEND

- EXIST. WATER VALVE
- EXIST. FIRE HYDRANT
- EXIST. 4" WATER MAIN
- EXIST. 6" WATER MAIN
- EXIST. 8" WATER MAIN
- EXIST. 12" WATER MAIN
- EXIST. 30" WATER MAIN (OWNED BY OTHERS)
- WATER METER REPLACEMENT TABLE REFERENCE

No.	REVISIONS	DATE	BY

© 2016 KIMLEY-HORN AND ASSOCIATES, INC.
600 NORTH PINE ISLAND ROAD, SUITE 450, PLANTATION, FL 33324
PHONE: 954-535-5100 FAX: 954-739-2247
WWW.KIMLEY-HORN.COM CA 00000696

KHA PROJECT
043138024
DATE
02-01-2017
SCALE AS SHOWN
DESIGNED BY DTJ
DRAWN BY DTJ
CHECKED BY GRR

**WATER METER
REPLACEMENT PROJECT**
PREPARED FOR
NORTH BAY VILLAGE


MIAMI-DADE COUNTY
FLORIDA

LICENSED PROFESSIONAL
GARY R. RATAY, P.E.
46682
DATE: 02-01-2017

**WATER METER REPLACEMENT
PLAN**

SHEET NUMBER
C-14

K:\FTL_Civil\043 jobs\043138024-Wk Autho 14-04 Water Meter Replacement Program\CAD\Plan Sheets\C-200.1 WATER METER REPLACEMENT PLAN.dwg
This document, together with the concepts and designs presented herein, is intended only for the specific purpose and client for which it was prepared. Reuse of and improper reliance on this document without written authorization and adaptation by Kimley-Horn and Associates, Inc. shall be without liability to Kimley-Horn and Associates, Inc.

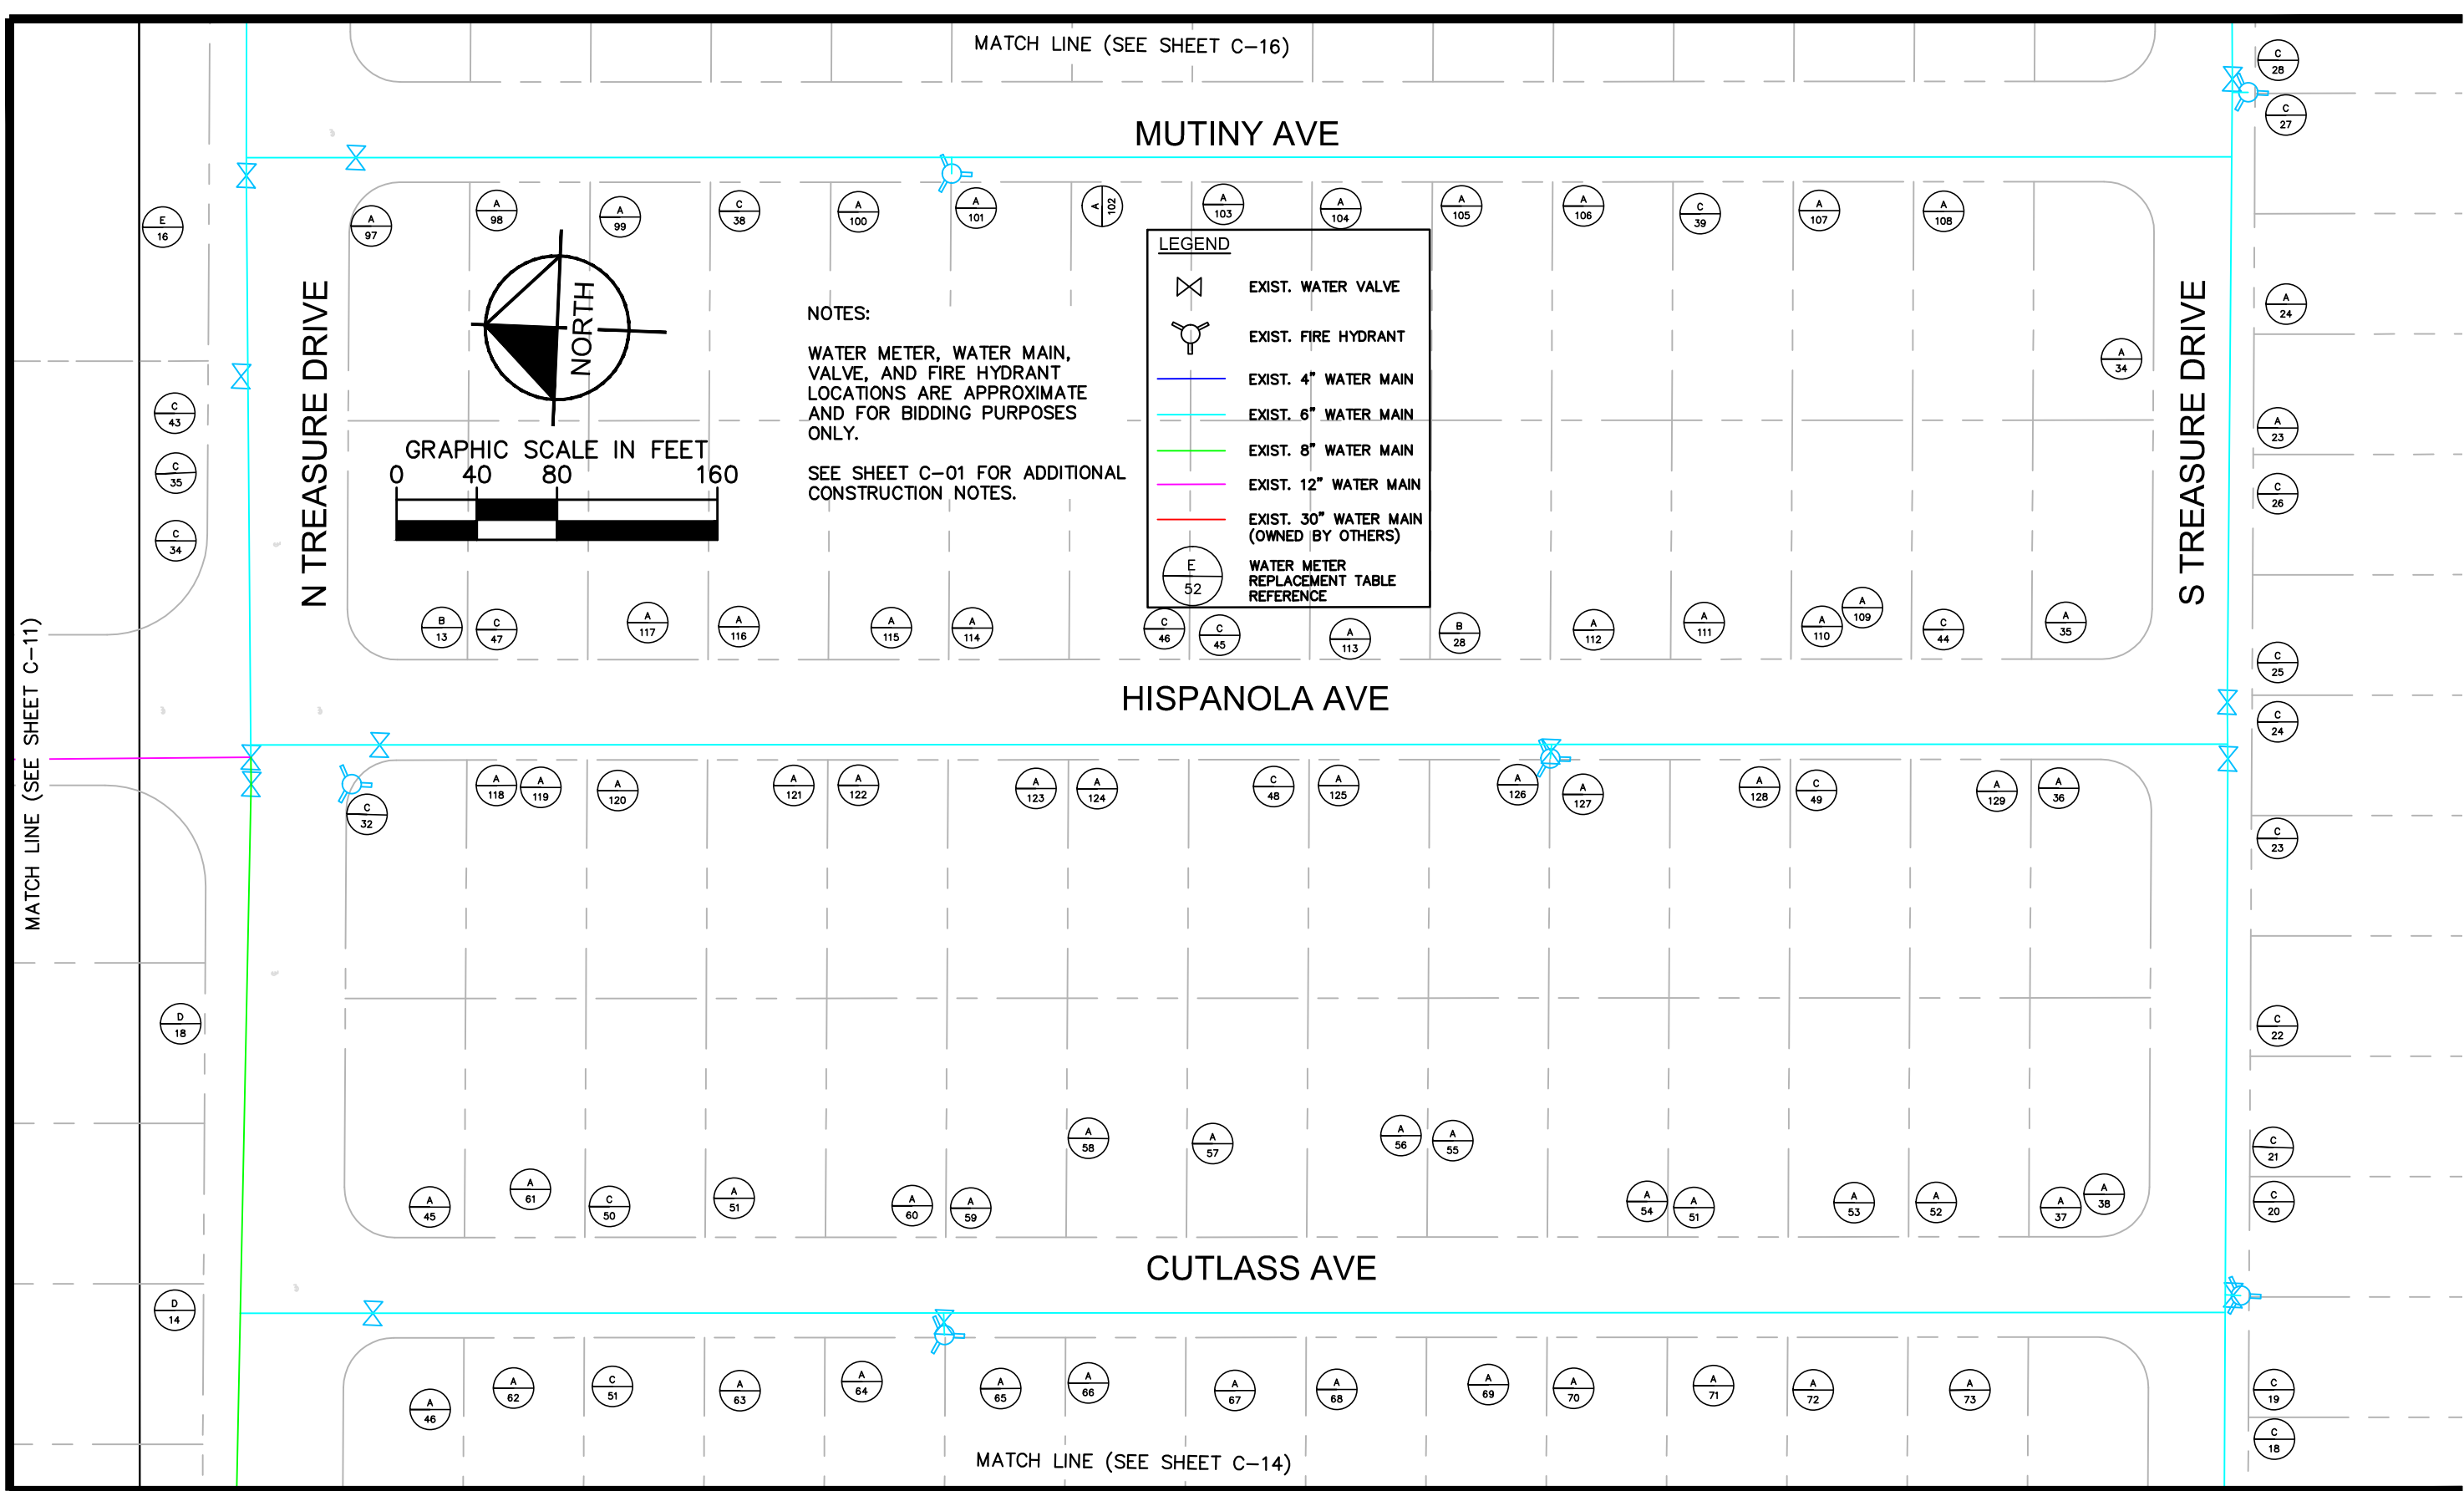

No.	REVISIONS	DATE	BY

Kimley»Horn

© 2016 KIMLEY-HORN AND ASSOCIATES, INC.
600 NORTH PINE ISLAND ROAD, SUITE 450, PLANTATION, FL 33324
PHONE: 954-535-5100 FAX: 954-739-2247
WWW.KIMLEY-HORN.COM CA 00000696

KHA PROJECT
043138024
DATE
02-01-2017
SCALE AS SHOWN
DESIGNED BY DTJ
DRAWN BY DTJ
CHECKED BY GRR

**WATER METER
REPLACEMENT PROJECT**

PREPARED FOR
NORTH BAY VILLAGE

MIAMI-DADE COUNTY
FLORIDA



LICENSED PROFESSIONAL
GARY R. RATAY, P.E.
46682
DATE: 02-01-2017

**WATER METER REPLACEMENT
PLAN**

SHEET NUMBER
C-15

MATCH LINE (SEE SHEET C-12)

MATCH LINE (SEE SHEET C-17)

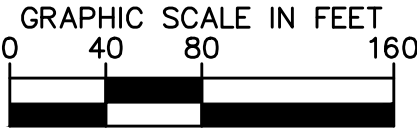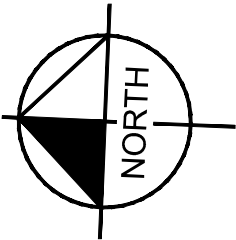

LEGEND

EXIST. WATER VALVE

EXIST. FIRE HYDRANT

EXIST. 4" WATER MAIN

EXIST. 6" WATER MAIN

EXIST. 8" WATER MAIN

EXIST. 12" WATER MAIN

EXIST. 30" WATER MAIN
(OWNED BY OTHERS)

WATER METER
REPLACEMENT
TABLE REFERENCE

NOTES:

WATER METER, WATER MAIN, VALVE, AND FIRE HYDRANT LOCATIONS ARE APPROXIMATE AND FOR BIDDING PURPOSES ONLY.

SEE SHEET C-01 FOR ADDITIONAL CONSTRUCTION NOTES.

GALLEON ST

S TREASURE DRIVE

JEWEL AVE

MATCH LINE (SEE SHEET C-15)

No.	REVISIONS	DATE	BY

Kimley»Horn

© 2016 KIMLEY-HORN AND ASSOCIATES, INC.
600 NORTH PINE ISLAND ROAD, SUITE 450, PLANTATION, FL 33324
PHONE: 954-535-5100 FAX: 954-739-2247
WWW.KIMLEY-HORN.COM CA 00000696

KHA PROJECT
043138024

DATE
02-01-2017

SCALE AS SHOWN

DESIGNED BY DTJ

DRAWN BY DTJ

CHECKED BY GRR

WATER METER
REPLACEMENT PROJECT

PREPARED FOR
NORTH BAY VILLAGE

MIAMI-DADE COUNTY

FLORIDA

LICENSED PROFESSIONAL

GARY R. RATAY, P.E.

46682


DATE: 02-01-2017

WATER METER REPLACEMENT
PLAN

SHEET NUMBER

C-16

K:\FTL_Civil\043 jobs\043138024-Wk Autho 14-04 Water Meter Replacement Program\CAD\Plan Sheets\C-200.1 WATER METER REPLACEMENT PLAN.dwg
This document, together with the concepts and designs presented herein, is intended only for the specific purpose and client for which it was prepared. Reuse of and improper reliance on this document without written authorization and adaptation by Kimley-Horn and Associates, Inc. shall be without liability to Kimley-Horn and Associates, Inc.

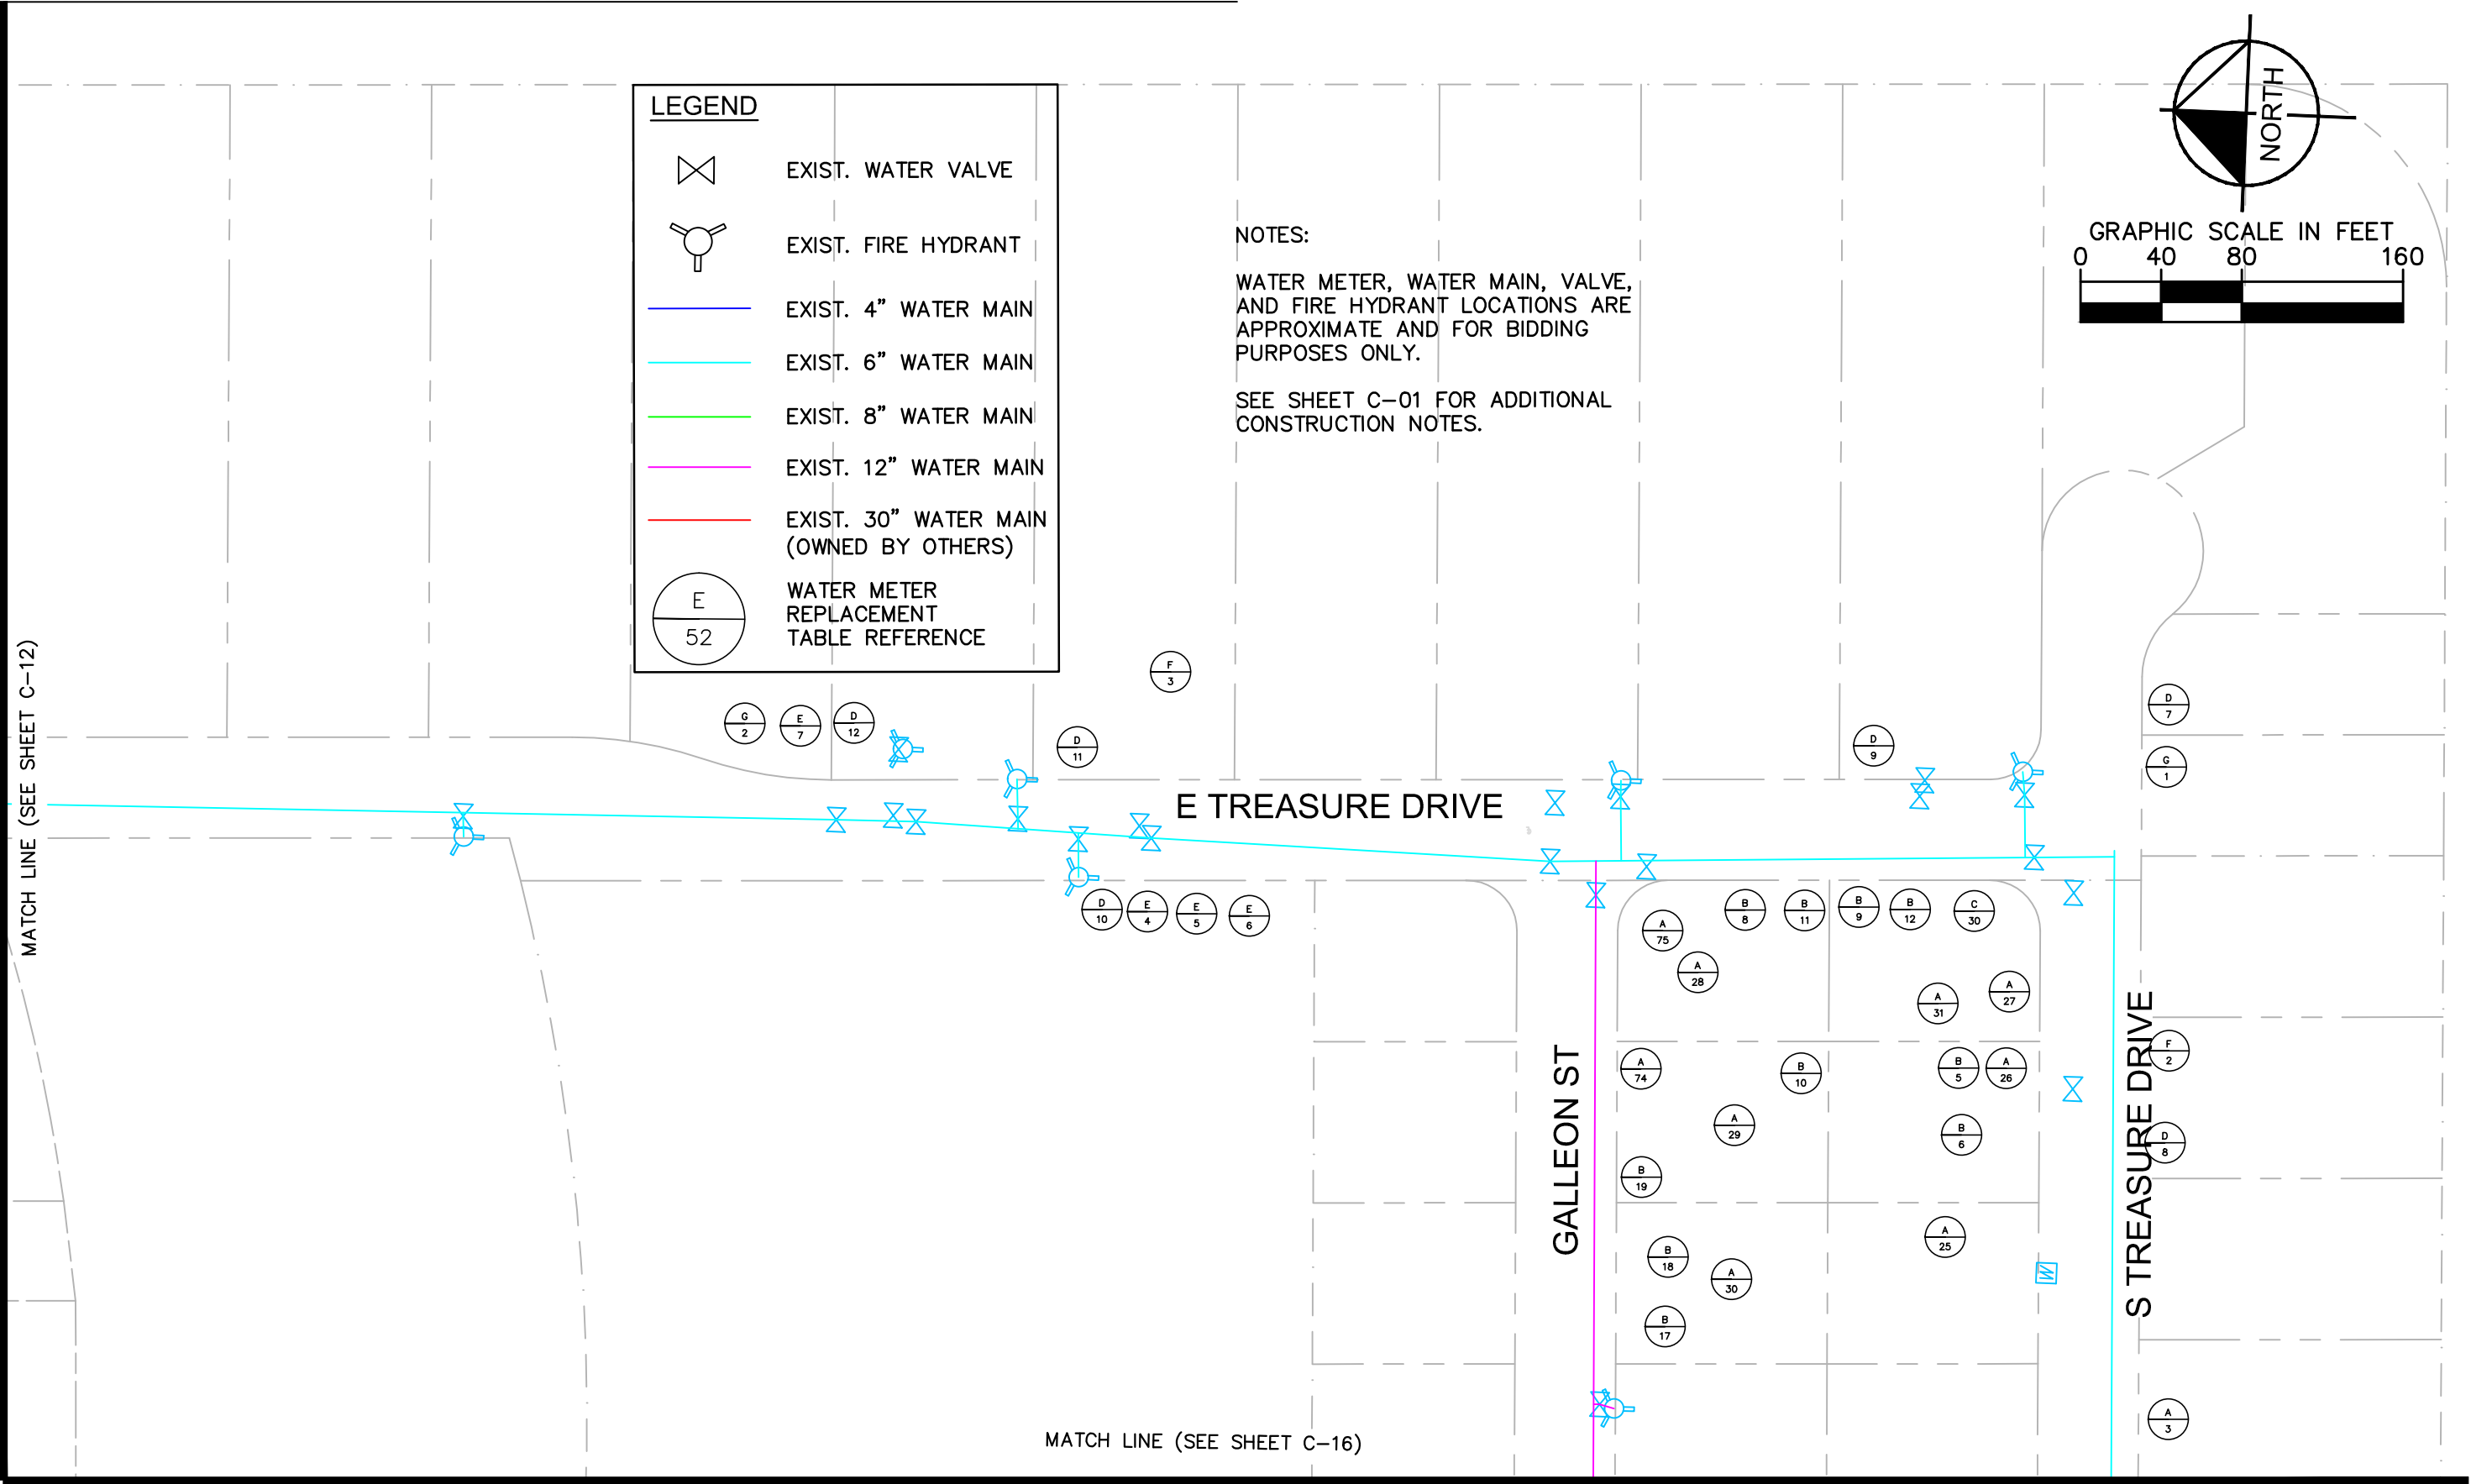

No.	REVISIONS	DATE	BY

Kimley»Horn
© 2016 KIMLEY-HORN AND ASSOCIATES, INC.
600 NORTH PINE ISLAND ROAD, SUITE 450, PLANTATION, FL 33324
PHONE: 954-535-5100 FAX: 954-739-2247
WWW.KIMLEY-HORN.COM CA 00000696

KHA PROJECT
043138024

DATE
02-01-2017

SCALE AS SHOWN

DESIGNED BY DTJ

DRAWN BY DTJ

CHECKED BY GRR

**WATER METER
REPLACEMENT PROJECT**
PREPARED FOR
NORTH BAY VILLAGE

MIAMI-DADE COUNTY
FLORIDA

LICENSED PROFESSIONAL
GARY R. RATAY, P.E.

46682
DATE: 02-01-2017

**WATER METER REPLACEMENT
PLAN**

SHEET NUMBER

C-17

K:\FTL_Civil\043_jobs\043138024-Wk Autho 14-04 Water Meter Replacement Program\CAD\Plan Sheets\C-200.1 WATER METER REPLACEMENT PLAN.dwg

This document, together with the concepts and designs presented herein, as an instrument of service, is intended only for the specific purpose and client for which it was prepared. Reuse of and improper reliance on this document without written authorization and adaptation by Kimley-Horn and Associates, Inc. shall be without liability to Kimley-Horn and Associates, Inc.

A															
Meter size: 0.625"															
ID#	Address	Account Number	Serial Number	ID#	Address	Account Number	Serial Number	ID#	Address	Account Number	Serial Number	ID#	Address	Account Number	Serial Number
1	7552 W TREASURE DR	Account 00003-00011	67526994	62	7552 CUTLASS AVE	Account 00166-00169	16580755	123	7536 HISPANOLA AVE	Account 00138-00141	39157522	184	7520 ADVENTURE AVE	Account 00278-00280	37491311
2	7520 W TREASURE DR	Account 00954-00022	35179560	63	7544 CUTLASS AVE	Account 00168-00171	71375077	124	7532 HISPANOLA AVE	Account 00139-00142	38324525	185	7516 ADVENTURE AVE	Account 00280-00281	37191308
3	7512 W TREASURE DR	Account 00015-00026	37497256	64	7540 CUTLASS AVE	Account 00815-00172	70648249	125	7524 HISPANOLA AVE	Account 00141-00144	72884099	186	7512 ADVENTURE AVE	Account 00644-00781	73221301
4	7505 W TREASURE DR	Account 00291-00288	50902914	65	7536 CUTLASS AVE	Account 00170-00173	36633623	126	7520 HISPANOLA AVE	Account 00142-00145	38324529	187	7508 ADVENTURE AVE	Account 00682-00283	67526989
5	7513 W TREASURE DR	Account 00937-00291	37491290	66	7532 CUTLASS AVE	Account 00171-00174	52921142	127	7516 HISPANOLA AVE	Account 00143-00146	39157571	188	1630 KENNEDY CSWY	Account 00326-00341	39157546
6	7517 W TREASURE DR	Account 00297-00292	17276116	67	7528 CUTLASS AVE	Account 00172-00175	70648214	128	7512 HISPANOLA AVE	Account 00574-00665	38324529	189	1876 KENNEDY CSWY	Account 00664-00414	80040565
7	7521 W TREASURE DR	Account 00545-00626	70648247	68	7524 CUTLASS AVE	Account 00173-00176	9713624	129	7504 HISPANOLA AVE	Account 00146-00149	55950240	190	1884 KENNEDY CSWY	Account 00784-00765	65889598
8	7525 W TREASURE DR	Account 00953-00600	39157556	69	7520 CUTLASS AVE	Account 00610-00711	38324533	130	7505 BUCCANEER AVE	Account 00907-00677	80040567	191	1880 KENNEDY CSWY	Account 00816-00786	42908844
9	7529 W TREASURE DR	Account 00305-00298	39157547	70	7516 CUTLASS AVE	Account 00175-00178	52921144	131	7509 BUCCANEER AVE	Account 00182-00196	38324523	192	1886- KENNEDY CSWY	Account 00343-00416	52777446
10	7533 W TREASURE DR	Account 00308-00299	5292449	71	7512 CUTLASS AVE	Account 00176-00179	53592843	132	7513 BUCCANEER AVE	Account 00183-00197	55950242	193	1886 KENNEDY CSWY	Account 00625-00738	70648250
11	7537 W TREASURE DR	Account 00310-00301	9109069	72	7508 CUTLASS AVE	Account 00177-00180	39157503	133	7517 BUCCANEER AVE	Account 00184-00198	3633621	194	7811 MIAMI VIEW DR	Account 00272-00295	6033544
12	7545 W TREASURE DR	Account 00312-00304	F913118	73	7504 CUTLASS AVE	Account 00178-00181	35589647	134	7521 BUCCANEER AVE	Account 00185-00199	10088017	195	7721 MIAMI VIEW DR	Account 00852-00302	71375078
13	7549 W TREASURE DR	Account 00313-00306	52921147	74	1880 GALLEON ST	Account 00068-00006	37023973	135	7529 BUCCANEER AVE	Account 00596-00696	38324526	196	7621 MIAMI VIEW DR	Account 00292-00314	37023969
14	7553 W TREASURE DR	Account 00604-00655	72884096	75	1890 GALLEON ST	Account 00073-00047	16580756	136	7541 BUCCANEER AVE	Account 00190-00204	71375079	197	7611 MIAMI VIEW DR	Account 00300-00320	67527003
15	1470 S TREASURE DR	Account 00848-00040	913028	76	1815 GALLEON ST	Account 00078-00053	67526999	137	7545 BUCCANEER AVE	Account 00191-00205	37491299	198	7601 MIAMI VIEW DR	Account 00314-00321	37491293
16	1500 S TREASURE DR	Account 00025-00042	38324532	77	1811 GALLEON ST	Account 00078-00617	70648213	138	7549 BUCCANEER AVE	Account 00755-00712	37491296	199	7600 MIAMI VIEW DR	Account 00861-00642	16580754
17	1540 S TREASURE DR	Account 00028-00048	53592842	78	1809 GALLEON ST	Account 00078-00055	16580758	139	7553 BUCCANEER AVE	Account 00193-00207	53592839	200	7530 MIAMI VIEW DR	Account 00707-00323	55950243
18	1560 S TREASURE DR (SPK)	Account 00030-00756	53592846	79	1807 GALLEON ST	Account 00079-00056	60153831	140	7552 BUCCANEER AVE	Account 00201-00211	50902911	201	7510 MIAMI VIEW DR	Account 00314-00328	38324510
19	1560 S TREASURE DR	Account 00030-00096	35179557	80	1807 GALLEON ST	Account 00553-00638	60153831	141	7548 BUCCANEER AVE	Account 00203-00212	60153829	202	7500 MIAMI VIEW DR	Account 00499-00329	67527000
20	1570 S TREASURE DR	Account 00963-00097	9109023	81	1807 GALLEON ST	Account 00078-00775	60153831	142	7552 BUCCANEER AVE (SPK)	Account 00201-00728		203	7500 MIAMI VIEW DR (SPK)	Account 00499-00755	65890508
21	1580 S TREASURE DR	Account 00857-00098	36633626	82	1805 GALLEON ST	Account 00080-00057	38324507	143	7544 BUCCANEER AVE	Account 00204-00213	62747611	204	7501 MIAMI VIEW DR	Account 00315-00330	39157540
22	1600 S TREASURE DR	Account 00034-00100	36633625	83	7512 JEWEL AVE	Account 00084-00061	38324505	144	7540 BUCCANEER AVE	Account 00205-00214	38324521	205	7441 MIAMI VIEW DR	Account 00391-00333	38324501
23	1700 S TREASURE DR	Account 00927-00109	67526988	84	7505 MUTINY AVE	Account 00843-00768	73221299	145	7536 BUCCANEER AVE	Account 00206-00215	53592848	206	1315 BAY TERRACE	Account 00399-00351	33545
24	1710 S TREASURE DR	Account 00502-00110	60153834	85	7513 MUTINY AVE	Account 00890-00779	39157506	146	7504 BUCCANEER AVE	Account 00376-00223	72884095	207	1321 BAY TERRACE	Account 00958-00745	55950237
25	1873 S TREASURE DR	Account 00058-00023	55950235	86	7517 MUTINY AVE	Account 00092-00069	60153836	147	7505 BOUNTY AVE	Account 00851-00771	65889596	208	7510 BEACH VIEW DR	Account 00520-00611	10331840
26	1877 S TREASURE DR	Account 00059-00025	37023974	87	7521 MUTINY AVE	Account 00093-00070	76222845	148	7509 BOUNTY AVE	Account 00218-00227	37491302	209	7521 BEACH VIEW DR	Account 00415-00378	39157519
27	1877 S TREASURE DR	Account 00617-00722	37023974	88	7525 MUTINY AVE	Account 00094-00071	7622284	149	7513 BOUNTY AVE	Account 00219-00228	51120943	210	7520 BEACH VIEW DR	Account 00934-00382	F 913122
28	1885 S TREASURE DR	Account 00061-00029	55950236	89	7529 MUTINY AVE	Account 00095-00072	67527005	150	7517 BOUNTY AVE	Account 00955-00713	37491303	211	7620 BEACH VIEW DR	Account 00689-00664	F913117
29	1885 S TREASURE DR	Account 00601-00702	55950236	90	7533 MUTINY AVE	Account 00733-00073	51120938	151	7521 BOUNTY AVE	Account 00823-00230	37491312	212	7710 BEACH VIEW DR	Account 00602-00703	70648216
30	1885 S TREASURE DR	Account 00654-00777	55950236	91	7537 MUTINY AVE	Account 00097-00074	J051108	152	7525 BOUNTY AVE	Account 00222-00231	53592838	213	7730 BEACH VIEW DR	Account 00944-00407	38324500
31	1885 S TREASURE DR	Account 00593-00693	55950236	92	7541 MUTINY AVE	Account 00747-00075	38324535	153	7529 BOUNTY AVE	Account 00959-00232	67527007	214	7821 COQUINA DR	Account 00459-00413	71375075
32	1771 S TREASURE DR	Account 00087-00064	38324531	93	7545 MUTINY AVE	Account 00099-00076	38324537	154	7533 BOUNTY AVE	Account 00224-00233	35179571	215	7811 COQUINA DR	Account 00497-00418	35179565
33	1741 S TREASURE DR	Account 00088-00065	9869974	94	7549 MUTINY AVE	Account 00100-00077	69430298	155	7541 BOUNTY AVE	Account 00226-00235	37491317	216	7801 COQUINA DR	Account 00462-00423	76222846
34	1721 S TREASURE DR	Account 00117-00094	39157559	95	7553 MUTINY AVE	Account 00101-00078	H035572	156	7545 BOUNTY AVE	Account 00795-00782	67526995	217	7730 COQUINA DR	Account 00464-00428	60059695
35	1701 S TREASURE DR	Account 00910-00095	52921145	96	7557 MUTINY AVE	Account 00102-00079	67527006	157	7549 BOUNTY AVE	Account 00817-00672	6028474	218	7721 COQUINA DR	Account 00348-00431	70648248
36	1671 S TREASURE DR	Account 00710-00763	67527004	97	7556 MUTINY AVE	Account 00103-00080	51121078	158	7556 BOUNTY AVE	Account 00926-00240	55950238	219	7700 COQUINA DR	Account 00929-00675	60153827
37	1641 S TREASURE DR	Account 00546-00640	38324513	98	7552 MUTINY AVE	Account 00104-00081	67527001	159	7552 BOUNTY AVE	Account 00232-00241	55950233	220	7621 COQUINA DR	Account 00351-00435	38324495
38	1641 S TREASURE DR	Account 00877-00699	73221300	99	7548 MUTINY AVE	Account 00105-00082	5090290								

This document, together with the concepts and designs presented herein, as an instrument of service, is intended only for the specific purpose and client for which it was prepared. Reuse of and improper reliance on this document, without written authorization and adaptation by Kimley-Horn and Associates, Inc. shall be without liability to Kimley-Horn and Associates, Inc.

B			
Meter size: 0.75"			
ID#	Address	Account Number	Serial Number
1	7560 W TREASURE DR	Account 00001-00008	69430246
2	1460 S TREASURE DR	Account 00932-00038	39157572
3	1510 S TREASURE DR	Account 00026-00043	39157556
4	1550 S TREASURE DR	Account 00029-00049	73221303
5	1881 S TREASURE DR	Account 00060-00027	10181672
6	1891 S TREASURE DR	Account 00788-00686	62747609
7	1621 S TREASURE DR	Account 00179-00192	52921143
8	7504 E TREASURE DR	Account 00589-00687	38324496
9	7500 E TREASURE DR	Account 00064-00036	39157504
10	7516 E TREASURE DR	Account 00070-00007	36633629
11	7520 E TREASURE DR	Account 00071-00044	67526996
12	7524 E TREASURE DR	Account 00072-00045	60059696
13	1700 N TREASURE DR	Account 00132-00135	535928427
14	1540 N TREASURE DR	Account 00230-00239	52921146
15	1500 N TREASURE DR	Account 00247-00269	39157558
16	1470 N TREASURE DR	Account 00248-00270	39157525
17	1872 GALLEON ST	Account 00639-00760	38324497
18	1876 GALLEON ST	Account 00067-00005	17276113
19	1884 GALLEON ST	Account 00069-00039	97101057
20	1813 GALLEON ST	Account 00597-00698	37499725
21	1811 GALLEON ST	Account 00077-00054	22901703
22	1811 GALLEON ST	Account 00076-00606	60153830
23	1803 GALLEON ST	Account 00078-00058	G033470
24	1801 GALLEON ST	Account 00082-00059	37023972
25	1801 GALLEON ST	Account 00078-00767	37023972
26	7508 JEWEL AVE	Account 00901-00062	37497249
27	7504 JEWEL AVE	Account 00086-00063	36205487
28	7521 HISPANOLA AVE	Account 00615-00717	37497255
29	7525 BUCCANEER AVE	Account 00186-00200	76222848
30	7537 BUCCANEER AVE	Account 00189-00203	39157538
31	7537 BOUNTY AVE	Account 00225-00234	35568
32	7520 BOUNTY AVE	Account 00241-00249	9360605
33	7521 ADVENTURE AVE	Account 00886-00643	1010080002
34	7529 ADVENTURE AVE	Account 00957-00262	50902906
35	7533 ADVENTURE AVE	Account 00260-00263	9839338
36	7537 ADVENTURE AVE	Account 00261-00264	6028485
37	7544 ADVENTURE AVE	Account 00768-00747	37491316
38	1720 KENNEDY CSWY (SNBV2)	Account 00327-00376	50902909
39	1872 KENNEDY CSWY	Account 00339-00412	39157569
40	#33 KENNEDY CSWY	Account 00438-00580	65890510
*	GUARD HOUSE-N BAY IS	Account 00466-00277	39157548
41	7630 MIAMI VIEW DR	Account 00294-00602	J 051106
42	7521 MIAMI VIEW DR	Account 00307-00325	21233406
43	7401 MIAMI VIEW DR	Account 00396-00344	2344119
44	7411 BEACH VIEW DR	Account 00407-00364	51121076
45	7400 BEACH VIEW DR	Account 00408-00365	39157532
46	7530 BEACH VIEW DR (SPK)	Account 00585-00678	49397060
47	7600 BEACH VIEW DR	Account 00418-00383	39157511
48	7611 BEACH VIEW DR	Account 00420-00385	39157517
49	7800 COQUINA DR	Account 00759-00707	8324493
50	7410 COQUINA DR	Account 00368-00467	35179964
51	7401 CENTER BAY DR	Account 00832-00475	39157577
52	7411 CENTER BAY DR	Account 00373-00478	53592840
53	7411 CENTER BAY DR	Account 00875-00680	53592840
54	7611 CENTER BAY DR	Account 00423-00503	38324498
55	7701 CENTER BAY DR	Account 00429-00512	50902910
56	7941 EAST DR	Account 00457-00509	50899290

C											
Meter size: 1"											
ID#	Address	Account Number	Serial Number	ID#	Address	Account Number	Serial Number	ID#	Address	Account Number	Serial Number
1	7556 W TREASURE DR	Account 00002-00010	65890503	59	7508 BUCCANEER AVE	Account 00213-00222	38324528	117	7500 BEACH VIEW DR	Account 00412-00371	23490
2	7548 W TREASURE DR	Account 00004-00012	40905539	60	7501 ADVENTURE AVE	Account 00939-00255	2349176	118	7501 BEACH VIEW DR	Account 00413-00372	71375513
3	7544 W TREASURE DR	Account 00007-00014	37745364	61	7545 ADVENTURE AVE	Account 00264-00746	65890501	119	7531 BEACH VIEW DR	Account 00416-00381	50899282
4	7540 W TREASURE DR	Account 00008-00015	35810689	62	7540 ADVENTURE AVE	Account 00895-00772	52777436	120	7530 BEACH VIEW DR	Account 00585-00715	49397059
5	7536 W TREASURE DR	Account 00009-00016	35270691	63	7536 ADVENTURE AVE	Account 00908-00727	37879890	121	7601 BEACH VIEW DR	Account 00419-00384	H023489
6	7532 W TREASURE DR	Account 00010-00017	37153694	64	7532 ADVENTURE AVE	Account 00275-00276	1473319	122	7611 BEACH VIEW DR (SPK)	Account 00640-00761	J073688
7	7528 W TREASURE DR	Account 00011-00018	49291512	65	7528 ADVENTURE AVE	Account 00276-00278	37876879	123	7610 BEACH VIEW DR	Account 00421-00387	979389
8	7524 W TREASURE DR	Account 00012-00020	10339687	66	7524 ADVENTURE AVE	Account 00277-00279	74850801	124	7700 BEACH VIEW DR	Account 00439-00393	4095543
9	7516 W TREASURE DR	Account 00014-00024	73221414	67	7504 ADVENTURE AVE	Account 00828-00723	53463710	125	7623 BEACH VIEW DR	Account 00920-00396	70946816
10	7508 W TREASURE DR	Account 00016-00028	60657694	68	1508 KENNEDY CSWY	Account 00320-00327	1473322	126	7701 BEACH VIEW DR	Account 00441-00400	71375515
11	7504 W TREASURE DR	Account 00017-00030	50899284	69	1524 KENNEDY CSWY	Account 00321-00331	49108723	127	7711 BEACH VIEW DR	Account 00444-00401	58095047
12	7509 W TREASURE DR	Account 00293-00290	73221418	70	1580 KENNEDY CSWY	Account 00323-00337	50906844	128	7720 BEACH VIEW DR	Account 00651-00774	60657693
13	7541 W TREASURE DR	Account 00311-00303	1473323	71	1600 KENNEDY CSWY	Account 00918-00338	42908849	129	7801 BEACH VIEW DR	Account 00451-00406	49397063
14	1440 S TREASURE DR	Account 00020-00035	2073669	72	1624 KENNEDY CSWY	Account 00872-00339	72792439	130	7800 BEACH VIEW DR	Account 00965-00408	37876874
15	1450 S TREASURE DR	Account 00021-00037	69431866	73	1700 KENNEDY CAUSEW	Account 00734-00808	67586287	131	7810 BEACH VIEW DR	Account 00579-00669	72792440
16	1520 S TREASURE DR	Account 00743-00619	49291510	74	1725 KENNEDY CSWY	Account 00199-00608	NA	132	7811 BEACH VIEW DR	Account 00456-00410	39727434
17	1590 S TREASURE DR	Account 00033-00099	69431869	75	1625 KENNEDY CSWY	Account 00509-00459	67078417	133	7821 BEACH VIEW DR	Account 00458-00411	39727433
18	1610 S TREASURE DR	Account 00035-00101	50899281	76	1551 KENNEDY CSWY	Account 00960-00464	36130164	134	7810 COQUINA DR	Account 00887-00422	3990219
19	1620 S TREASURE DR	Account 00036-00102	23651543	77	#61A KENNEDY CSWY	Account 00438-00567	51494425	135	7731 COQUINA DR	Account 00463-00424	68326989
20	1630 S TREASURE DR	Account 00037-00103	67586286	78	#71B KENNEDY CSWY	Account 00438-00570	40905544	136	7720 COQUINA DR	Account 00621-00729	65890506
21	1640 S TREASURE DR	Account 00754-00104	39727436	79	FRONT OGGI'S - K CSW	Account 00438-00572	1473297	137	7710 COQUINA DR	Account 00347-00430	68326984
22	1650 S TREASURE DR	Account 00039-00105	11961696	80	FRONT GROVE B/T/BA	Account 00438-00574	65890505	138	7711 COQUINA DR	Account 00904-00432	38166052
23	1660 S TREASURE DR	Account 00040-00106	17047478	81	#26 H KENNEDY CSWY	Account 00438-00582	473296	139	7601 COQUINA DR	Account 00355-00443	17154855
24	1670 S TREASURE DR	Account 00808-00810	72537223	82	#20 C 79TH ST PKWY	Account 00438-00585	1473312	140	7600 COQUINA DR	Account 00561-00649	49108722
25	1680 S TREASURE DR	Account 00041-00107	1961690	83	7830 MIAMI VIEW DR	Account 00263-00289	52777437	141	7530 COQUINA DR	Account 00871-00444	67874326
26	1690 S TREASURE DR	Account 00042-00108	38166053	84	7820 MIAMI VIEW DR	Account 00268-00293	39900227	142	7511 COQUINA DR	Account 00359-00447	52777441
27	1720 S TREASURE DR	Account 00044-00112	53468714	85	7810 MIAMI VIEW DR	Account 00274-00297	72537222	143	7520 COQUINA DR	Account 00110-00448	53463713
28	1730 S TREASURE DR	Account 00785-00113	1073670	86	7720 MIAMI VIEW DR	Account 00933-00305	73221419	144	7501 COQUINA DR	Account 00912-00458	5144421
29	1740 S TREASURE DR	Account 00046-00114	3832405	87	7711 MIAMI VIEW DR	Account 00285-00310	67526987	145	7500 COQUINA DR	Account 00523-00460	53463715
30	7508 E TREASURE DR	Account 00062-00033	36205842	88	7700 MIAMI VIEW DR	Account 00868-00312	39900220	146	7421 COQUINA DR	Account 00365-00463	67586289
31	7601 E TREASURE DR (N GARAG	Account 00197-00397	51494419	89	7701 MIAMI VIEW DR	Account 00677-00805	69431867	147	7400 COQUINA DR	Account 00370-00470	53463716
32	1670 N TREASURE DR	Account 00737-00136	53463707	90	7630 MIAMI VIEW DR	Account 00294-00603	1473314	148	7421 CENTER BAY DR	Account 00964-00480	39157512
33	1555 N TREASURE DR	Account 00196-00210	48525435	91	7620 MIAMI VIEW DR	Account 00295-00317	60657691	149	7431 CENTER BAY DR	Account 00531-00616	60657688
34	1701 N TREASURE DR	Account 00666-00647	68326988	92	7610 MIAMI VIEW DR	Account 00364-00656	37153690	150	7420 CENTER BAY DR	Account 00376-00485	G02881
35	1701 N TREASURE DR (SPK)	Account 00666-00788	65890504	93	7610 MIAMI VIEW DR	Account 00364-00676	37153690	151	7441 CENTER BAY DR	Account 00570-00660	5346708
36	7516 JEWEL AVE	Account 00753-00060	10036620	94	7531 MIAMI VIEW DR	Account 00303-00322	37745361	152	7441 CENTER BAY DR	Account 00930-00764	69431870
37	7509 MUTINY AVE	Account 00090-00067	37876888	95	7520 MIAMI VIEW DR	Account 00863-00324	40745	153	7430 CENTER BAY DR	Account 00378-00489	8367345
38	7544 MUTINY AVE	Account 00091-00694	1733313	96	7511 MIAMI VIEW DR	Account 00876-00637	37876877	154	7501 CENTER BAY DR	Account 00379-00491	71375516
39	7512 MUTINY AVE	Account 00114-00091	G040735	97	7440 MIAMI VIEW DR	Account 00392-00610	870698	155	7521 CENTER BAY DR	Account 00382-00493	68326987
40	#29 S HISPANOLA ALLEYWAY	Account 00438-00560	1473318	98	7431 MIAMI VIEW DR	Account 00390-00332	37876885	156	7510 CENTER BAY DR	Account 00383-00494	52777443
41	#30 N HISPANOLA ALLEYWAY	Account 00438-00561	1450284	99	7430 MIAMI VIEW DR	Account 00393-00334	53463711	157	7520 CENTER BAY DR	Account 00384-00496	G40734
42	#3 NT HISPANOLA AVE	Account 00438-00555	50899283	100	7421 MIAMI VIEW DR	Account 00394-00340	60155056	158	7531 CENTER BAY DR	Account 00530-00618	52777435
43	7801 HISPANOLA AVE (TK2)	Account 00332-00357	3715692	101	7420 MIAMI VIEW DR	Account 00395-00342	49037669	159	7601 CENTER BAY DR (SPK)	Account 00386-00757	65890502
44	7505 HISPANOLA AVE	Account 00119-00118	37867891	102	7400 MIAMI VIEW DR	Account 00897-00346	5277440	160	7610 CENTER BAY DR	Account 00389-00502	G040727
45	7529 HISPANOLA AVE	Account 00925-00126	58095050	103	1301 BAY TERRACE	Account 00494-00349	50899286	161	7631 CENTER BAY DR	Account 00428-00510	50899288
46	7533 HISPANOLA AVE	Account 00126-00127	70946818	104	1311 BAY TERRACE	Account 00398-00350	J077152	162	7700 CENTER BAY DR	Account 00430-00513	17534224
47	7553 HISPANOLA AVE	Account 00131-00050	50899287	105	1331 BAY TERRACE	Account 00400-00355	52777442	163	7711 CENTER BAY DR	Account 00431-00519	73221416
48	7528 HISPANOLA AVE	Account 00140-00143	74850798	106	1331 BAY TERRACE	Account 00604-00704	52777442	164	7720 CENTER BAY DR	Account 00696-00673	65890507
49	7508 HISPANOLA AVE	Account 00145-00148	52777445	107	1353 BAY TERRACE	Account 00547-00639	51494424	165	7801 CENTER BAY DR	Account 00756-00681	15242754
50	7549 CUTLASS AVE	Account 00160-00163	71375512	108	1357 BAY TERRACE	Account 00403-00360	51494422	166	7811 CENTER BAY DR	Account 00435-00528	G040747
51	7548 CUTLASS AVE	Account 00167-00170	6065689	109	1359 BAY TERRACE	Account 00404-00361	40905546	167	7821 CENTER BAY DR	Account 00436-00529	30455057
52	7533 BUCCANEER AVE	Account 00742-00753	3972428	110	1365 BAY TERRACE	Account 00782-00362	77149	168	7935 EAST DR	Account 00551-00636	
53	7532 BUCCANEER AVE	Account 00776-00216	37876876	111	1356 BAY TERRACE	Account 00369-00469	G0033469	169	8000 EAST DR (1/6-SP)	Account 00500-00514	39900226
54	7528 BUCCANEER AVE	Account 00208-00217	11324037	112	7401 BEACH VIEW DR	Account 00406-00363	52777444	170	7930 EAST DR (1")POOL	Account 00548-00817	69431868
55	7524 BUCCANEER AVE	Account 00924-00218	48525436	113	7410 BEACH VIEW DR	Account 00409-00366	51494427	171	7946 EAST DR (MIC2)	Account 00468-00527	42908845
56	7520 BUCCANEER AVE	Account 00210-00219	68326986	114	7420 BEACH VIEW DR	Account 00410-00367	60657692	172	7937 WEST DR	Account 00820-00551	37876884
57	7516 BUCCANEER AVE	Account 00913-00220	28095049	115	7421 BEACH VIEW DR	Account 00495-00369	49108721	173	7928 WEST DR (ICC2)	Account 00486-00565	52777438
58	7512 BUCCANEER AVE	Account 00212-00221	37876892	116	7430 BEACH VIEW DR	Account 00704-00708	51494428	174	7926 WEST DR-SPK	Account 00438-00828	73221417

This document, together with the concepts and designs presented herein, as an instrument of service, is intended only for the specific purpose and client for which it was prepared. Reuse of and improper reliance on this document without written authorization and adaptation by Kimley-Horn and Associates, Inc. shall be without liability to Kimley-Horn and Associates, Inc.

D Meter size: 1.5"			
ID#	Address	Account Number	Serial Number
1	7500 W TREASURE DR	Account 00018-00031	10324607
2	1400 S TREASURE DR	Account 00885-00032	30377898
3	1480 S TREASURE DR	Account 00024-00041	62744030
4	1750 S TREASURE DR	Account 00720-00115	26082758
5	1830 S TREASURE DR	Account 00740-00128	37525042
6	1850 S TREASURE DR	Account 00763-00133	7063572
7	1900 S TREASURE DR (IRR)	Account 00056-00191	65888272
8	1896 S TREASURE DR	Account 00057-00019	50906842
9	7501 E TREASURE DR (2)	Account 00858-00187	62744029
10	7540 E TREASURE DR	Account 00334-00421	179661727
11	7525 E TREASURE DR (2)STH	Account 00056-00188	65888275
12	7545 E TREASURE DR (2)	Account 00345-00426	57889848
13	7601 E TR DR(W LOBBY ENT)	Account 00197-00394	69430279
14	1657 N TREASURE DR	Account 00163-00166	50906839
15	1601-47 N TREASURE DR	Account 00164-00167	60058870
16	1735 N TREASURE DR (NH2)	Account 00333-00354	23716173
17	1841 GALLEON ST (1)	Account 00438-00531	19372946
18	7800 HISPANOLA AVE	Account 00873-00345	4396418
19	#4 NT BUCCANEER AVE	Account 00438-00556	35087899
20	#22 P ADVENTURE AVE	Account 00438-00558	1450281
21	#5 NT ADVENTURE AVE	Account 00438-00557	36895095
22	1335 KENNEDY CSWY	Account 00854-00472	57889850
23	1345 KENNEDY CSWY	Account 00491-00474	F852959
24	1755 KENNEDY CSWY	Account 00960-00773	60324251
25	1681 KENNEDY CSWY	Account 00200-00452	61192426
26	1665 KENNEDY CSWY (B1)	Account 00425-00453	43964184
27	1665 KENNEDY CSWY (B2)	Account 00425-00454	44753926
28	FRONT PUB STORAGE - K CSI	Account 00438-00573	65888274
29	7730 MIAMI VIEW DR	Account 00879-00658	60376971
30	7720 MIAMI VIEW DR (SPK)	Account 00933-00308	1427488
31	7710 MIAMI VIEW DR	Account 00721-00311	69430281
32	1351 BAY TERRACE	Account 00813-00358	65888276
33	7511 BEACH VIEW DR	Account 00414-00375	35391805
34	7721 BEACH VIEW DR	Account 00446-00402	65888277
35	7731 BEACH VIEW DR	Account 00825-00403	52994483
36	7905 EAST DR (ROYAL 1)	Account 00442-00476	15331
37	7905 EAST DR (ROYAL 2)	Account 00442-00477	40947159
38	7909 EAST DR	Account 00507-00479	60058869
39	7911 EAST DR (HCA2)	Account 00507-00481	4396A185
40	7921 EAST DR	Account 00445-00483	62756987
41	7929 EAST DR (CONT.2)	Account 00447-00488	1783245
42	7927 EAST DR (1)	Account 00940-00634	14722424
43	7931 EAST DR	Account 00940-00495	61192427
44	7945 EAST DR	Account 00506-00511	35391801
45	8000 EAST DR (2/6-MAIN)	Account 00500-00515	40947158
46	8000 EAST DR (3/6-SP)	Account 00500-00517	43964182
47	7946 EAST DR (MIC1)	Account 00468-00525	40947153
48	7926 EAST DR	Account 00831-00538	52994481
49	7922 EAST DR	Account 00542-00624	40947156
50	7920 EAST DR	Account 00473-00541	50906848
51	7917 WEST DR (EST1)	Account 00513-00544	40947160
52	7917 WEST DR (EST2)	Account 00513-00545	42908841
53	7925 WEST DR	Account 00746-00547	50906843
54	7935 WEST DR	Account 00481-00550	50906852
55	7939 WEST DR	Account 00483-00552	50906851
56	7938- WEST DR-VACANT LAN	Account 00947-00732	40947155
57	7926 WEST DR	Account 00438-00822	61192425
58	7916 WEST DR	Account 00676-00568	
59	7910 WEST DR	Account 00469-00569	50906841

E Meter size: 2"			
ID#	Address	Account Number	Serial Number
1	1790 S TREASURE DR	Account 00049-00117	52840540
2	1800 S TREASURE DR	Account 00051-00123	49360510
3	1820 S TREASURE DR	Account 00052-00125	18335739
4	7540 E TREASURE DR (2)	Account 00334-00348	94558421
5	7540 E TREASURE DR (1)	Account 00334-00347	94558422
6	7540 E TREASURE DR	Account 00334-00705	65888290
7	7545 E TREASURE DR	Account 00592-00692	57889848
8	7601 E TR DR(CU19-BEAUTY)	Account 00197-00398	49860505
9	7601 E TREASURE DR (3)	Account 00197-00391	37095044
10	7601 E TREASURE DR (CU-7)	Account 00197-00395	40965754
11	7601 E TR DR:YACHT CL-CU7	Account 00741-00389	40965755
12	1575 N TREASURE DR (TH3)	Account 00196-00720	60399329
13	1555 N TREASURE DR (C1)	Account 00196-00718	60265304
14	1555 N TREASURE DR (C2)	Account 00196-00719	60354790
15	1455 N TREASURE DR (3)	Account 00317-00316	60399326
16	1735 N TREASURE DR (NH1)	Account 00333-00353	62840539
17	1841 GALLEON ST (2)	Account 00438-00554	37078410
18	7901 HISPANOLA AV-BYPASS	Account 00684-00806	60265303
19	7901 HISPANOLA AVE-IRRIG	Account 00684-00809	67873554
20	1440 KENNEDY CSWY	Account 00893-00318	49860509
21	1530 KENNEDY CSWY (2)	Account 00587-00684	52840541
22	1550 KENNEDY CSWY (1)	Account 00587-00683	44897932
23	1666 KENNEDY CSWY	Account 00860-00730	69469981
24	1700 KENNEDY CSWY	Account 00684-00750	98503848
25	1850 KENNEDY CSWY (K-LOT)	Account 00197-00390	1483049
26	1881 KENNEDY CSWY (2")	Account 00671-00787	65888289
27	1865 KENNEDY CSWY (KH2)	Account 00256-00436	74054617
28	1819 KENNEDY CSWY (H2)	Account 00198-00439	39137217
29	1819 KENNEDY CSWY (H3)	Account 00198-00441	44897931
30	1819 KENNEDY CSWY (H1)	Account 00198-00437	69727645
31	1601 KENNEDY CSWY	Account 00787-00462	899851
32	1501 KENNEDY CSWY (CH-B)	Account 00650-00466	70945996
33	1401- KENNEDY CSWY (TV1)	Account 00510-00468	49860507
34	1401- KENNEDY CSWY (TV2)	Account 00510-00471	49860506
35	#8 IC KENNEDY CSWY	Account 00438-00571	37085043
36	7914 HARBOR DR C WES M#05	Account 00663-00801	67080310
37	7914 HARBOR DR C WES M#06	Account 00663-00802	65868291
38	7900 HARBOR DR IRRIG M#07	Account 00663-00790	60354791
39	7900 HARBOR DR IRRIG M#14	Account 00663-00794	60399327
40	#9 HARBOR ISLE ENTRANCE	Account 00438-00591	72417119
41	#10 E NORTH BAY ISLE	Account 00438-00587	70945997
42	7915 EAST DR	Account 00731-00482	98503851
43	7927 EAST DR (2)_	Account 00940-00635	36373359
44	7935- EAST DR	Account 00551-00818	69727647
45	7939 EAST DR	Account 00557-00644	69469980
46	8000 EAST DR (4/6-MAIN)	Account 00500-00518	39380130
47	8000 EAST DR (5/6-MAIN)	Account 00500-00520	39137218
48	7930 EAST DR (2") SPK	Account 00548-00630	65888292
49	7924 EAST DR	Account 00471-00539	45668549
50	7903 EAST DRIVE	Account 00922-00829	60265305
51	7927- WEST DR (2)	Account 00629-00743	64498256
52	8000 WEST DR	Account 00948-00776	60265305
53	7934 WEST DR	Account 00619-00724	60399328
54	7934 WEST DR	Account 00619-00725	64498257
55	7934 WEST DR	Account 00619-00726	64498259

F Meter size: 3"			
ID#	Address	Account Number	Serial Number
1	1801 S TREASURE DR	Account 00050-00116	1209
2	1880 S TREASURE DR	Account 00055-00134	1219277
3	7525 E TREASURE DR (1)NTH	Account 00056-00189	1219278
4	1455 N TREASURE DR (1)	Account 00317-00313	73032660
5	1666 KENNEDY CSWY	Account 00335-00343	2032587
6	1770- KENNEDY CSWY	Account 00337-00386	18219771
7	1865 KENNEDY CSWY (KH1)	Account 00256-00434	74054639
8	7910 HBR DR BD B M#8-COMP	Account 00663-00792	70098732
9	7910 HBR DR BD-B M#9-COMP	Account 00663-00791	70098729
10	7910 HBR DR BD-B M#10-COM	Account 00663-00793	70098734
11	7910 HBR DR BD-B M#11-COM	Account 00663-00803	70098731
12	7910 HBR DR MARIN M#12-CO	Account 00663-00796	70098733
13	7918 HBR DR-C EAS M#13COM	Account 00663-00795	70098728
14	7900 HARBOR DR BLD A M#01	Account 00663-00797	66615512
15	7900 HARBOR DR BLD A M#02	Account 00663-00798	66615511
16	7900 HARBOR DR BLD A M#03	Account 00663-00799	66615509
17	7900 HARBOR DR BLD A M#04	Account 00663-00800	66615510
18	7930 EAST DR (3")	Account 00548-00632	67585062
19	7930 EAST DR (3")	Account 00548-00631	67585061
20	7928 WEST DR (ICC1)	Account 00486-00564	19048099
21	7904 WEST DR	Account 00489-00576	1186439

G Meter size: 4"			
ID#	Address	Account Number	Serial Number
1	1900 S TREASURE DR(1)EAST	Account 00056-00190	1185745
2	7545 E TREASURE DR	Account 00592-00691	1243942
3	7601 E TREASURE DR(CU-14)	Account 00338-00388	72586804
4	7601 E TREASURE DR (8)	Account 00197-00399	4428571
5	1881 KENNEDY CSWY (4")	Account 00671-00778	66264556
6	1625 KENNEDY CSWY (BT1)	Account 00509-00455	67078417
7	1307 K.CSWY-SE FLOW METER	Account 00467-00285	NA
8	7927- WEST DR (1)	Account 00629-00742	70098730 COMP
9	7933 WEST DR	Account 00480-00549	1243943

No.	REVISIONS	DATE	BY



© 2016 KIMLEY–HORN AND ASSOCIATES, INC.
600 NORTH PINE ISLAND ROAD, SUITE 450, PLANTATION, FL 33324
PHONE: 954–535–5100 FAX: 954–739–2247
WWW.KIMLEY–HORN.COM CA 00000696

KHA PROJECT
043138024
DATE
02–01–2017
SCALE AS SHOWN
DESIGNED BY DTJ
DRAWN BY DTJ
CHECKED BY GRR

WATER METER
REPLACEMENT PROJECT

PREPARED FOR
NORTH BAY VILLAGE

FLORIDA

LICENSED PROFESSIONAL
GARY R. RATAY, P.E.
46682
DATE: 02–01–2017

WATER METER REPLACEMENT
TABLE

SHEET NUMBER

C-20