



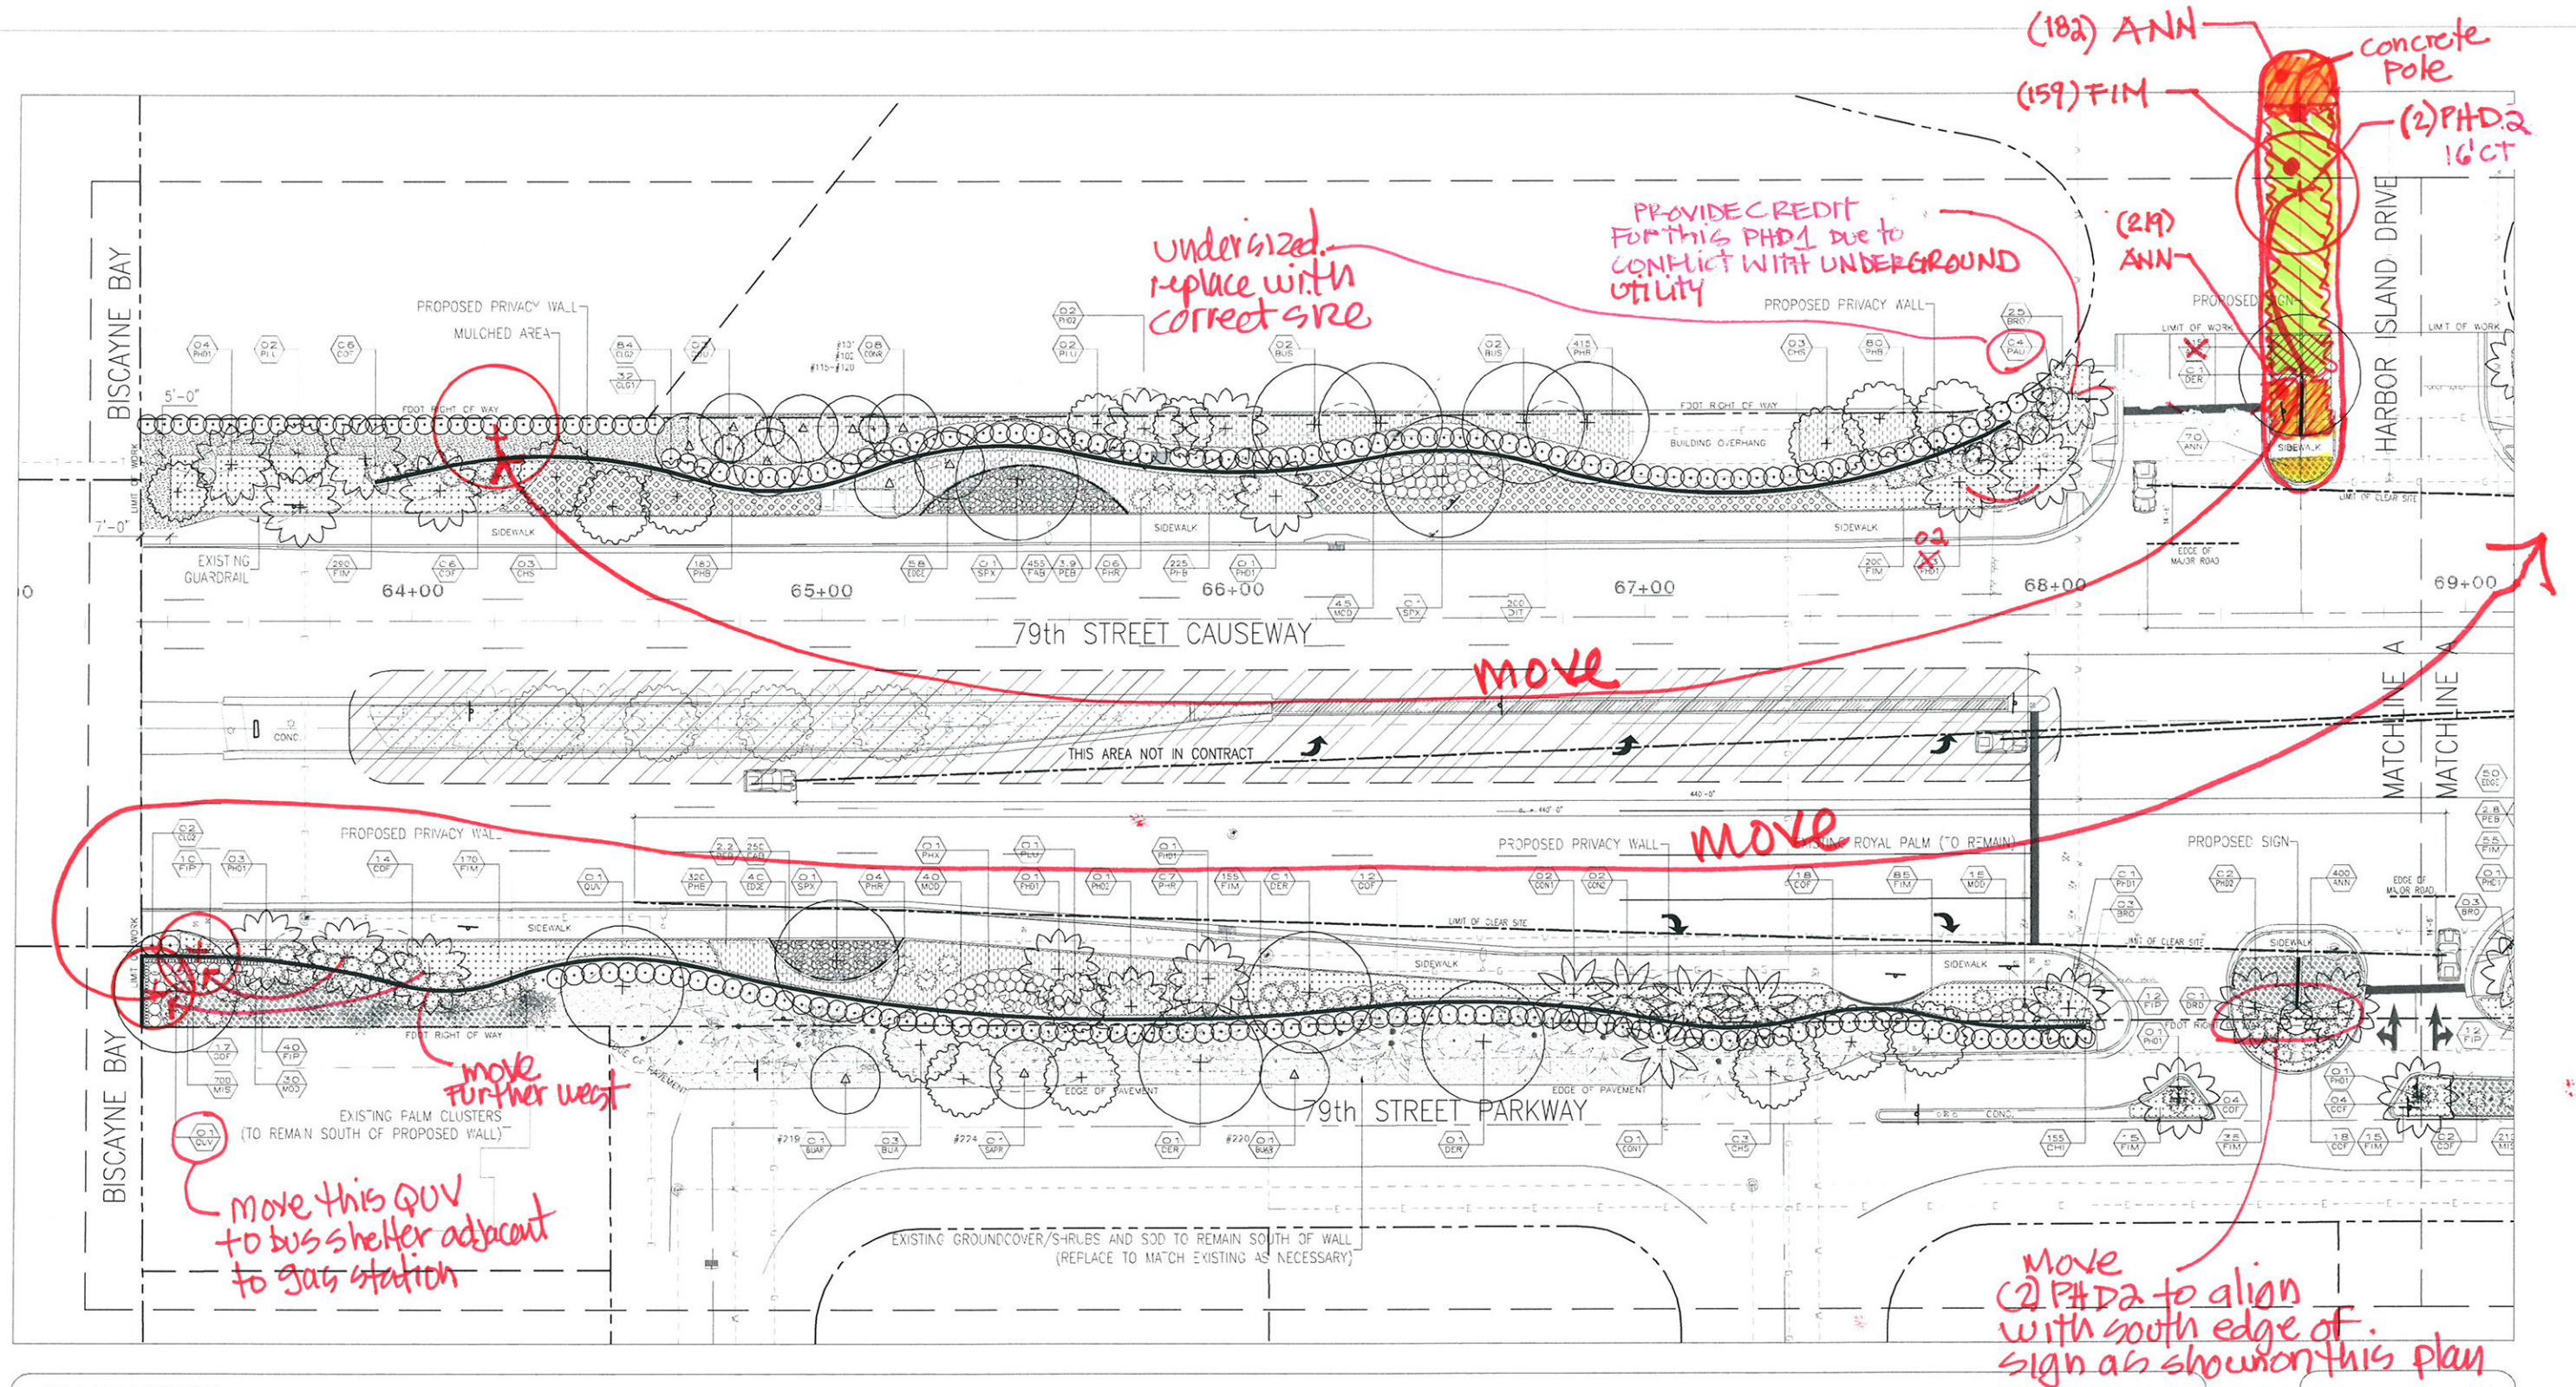


PLANT LEGEND

03 PHD quantity species	+ Medjool Date Palm + Flowering Tree ○ Accent Tree	○ Existing Tree (to remain) + Existing Palm (to remain)	□ Groundcover ○ Shrubs ○ Large Shrubs	○ Accent Plants ○ Pebbles ○ Mulch bed	○ Sod
--	---	---	--	--	--

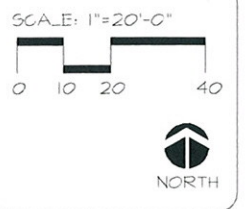


REVISIONS	DATE	APPROVED BY:	EDAW	ALCOM	DATE:	02/01/10	CITY OF NORTH BAY VILLAGE	JF KENNEDY CAUSEWAY (79 STREET CAUSEWAY) PLANTING PLAN	SHEET NO.
DESCRIPTION					DRAWN:	GO			
1. FDOT COMMENT RESPONSE	04/07/10	GEORGE PUIG, RLA			DESIGNED:	GO			
2. FDOT COMMENT RESPONSE 2	05/25/10	LICENSED LANDSCAPE ARCHITECT NO. 1706			CHECKED:	GP			
3. FDOT COMMENT RESPONSE 3	06/04/10	STATE OF FLORIDA			QC:	BD			
4.		DATE:			CADD FILE:				

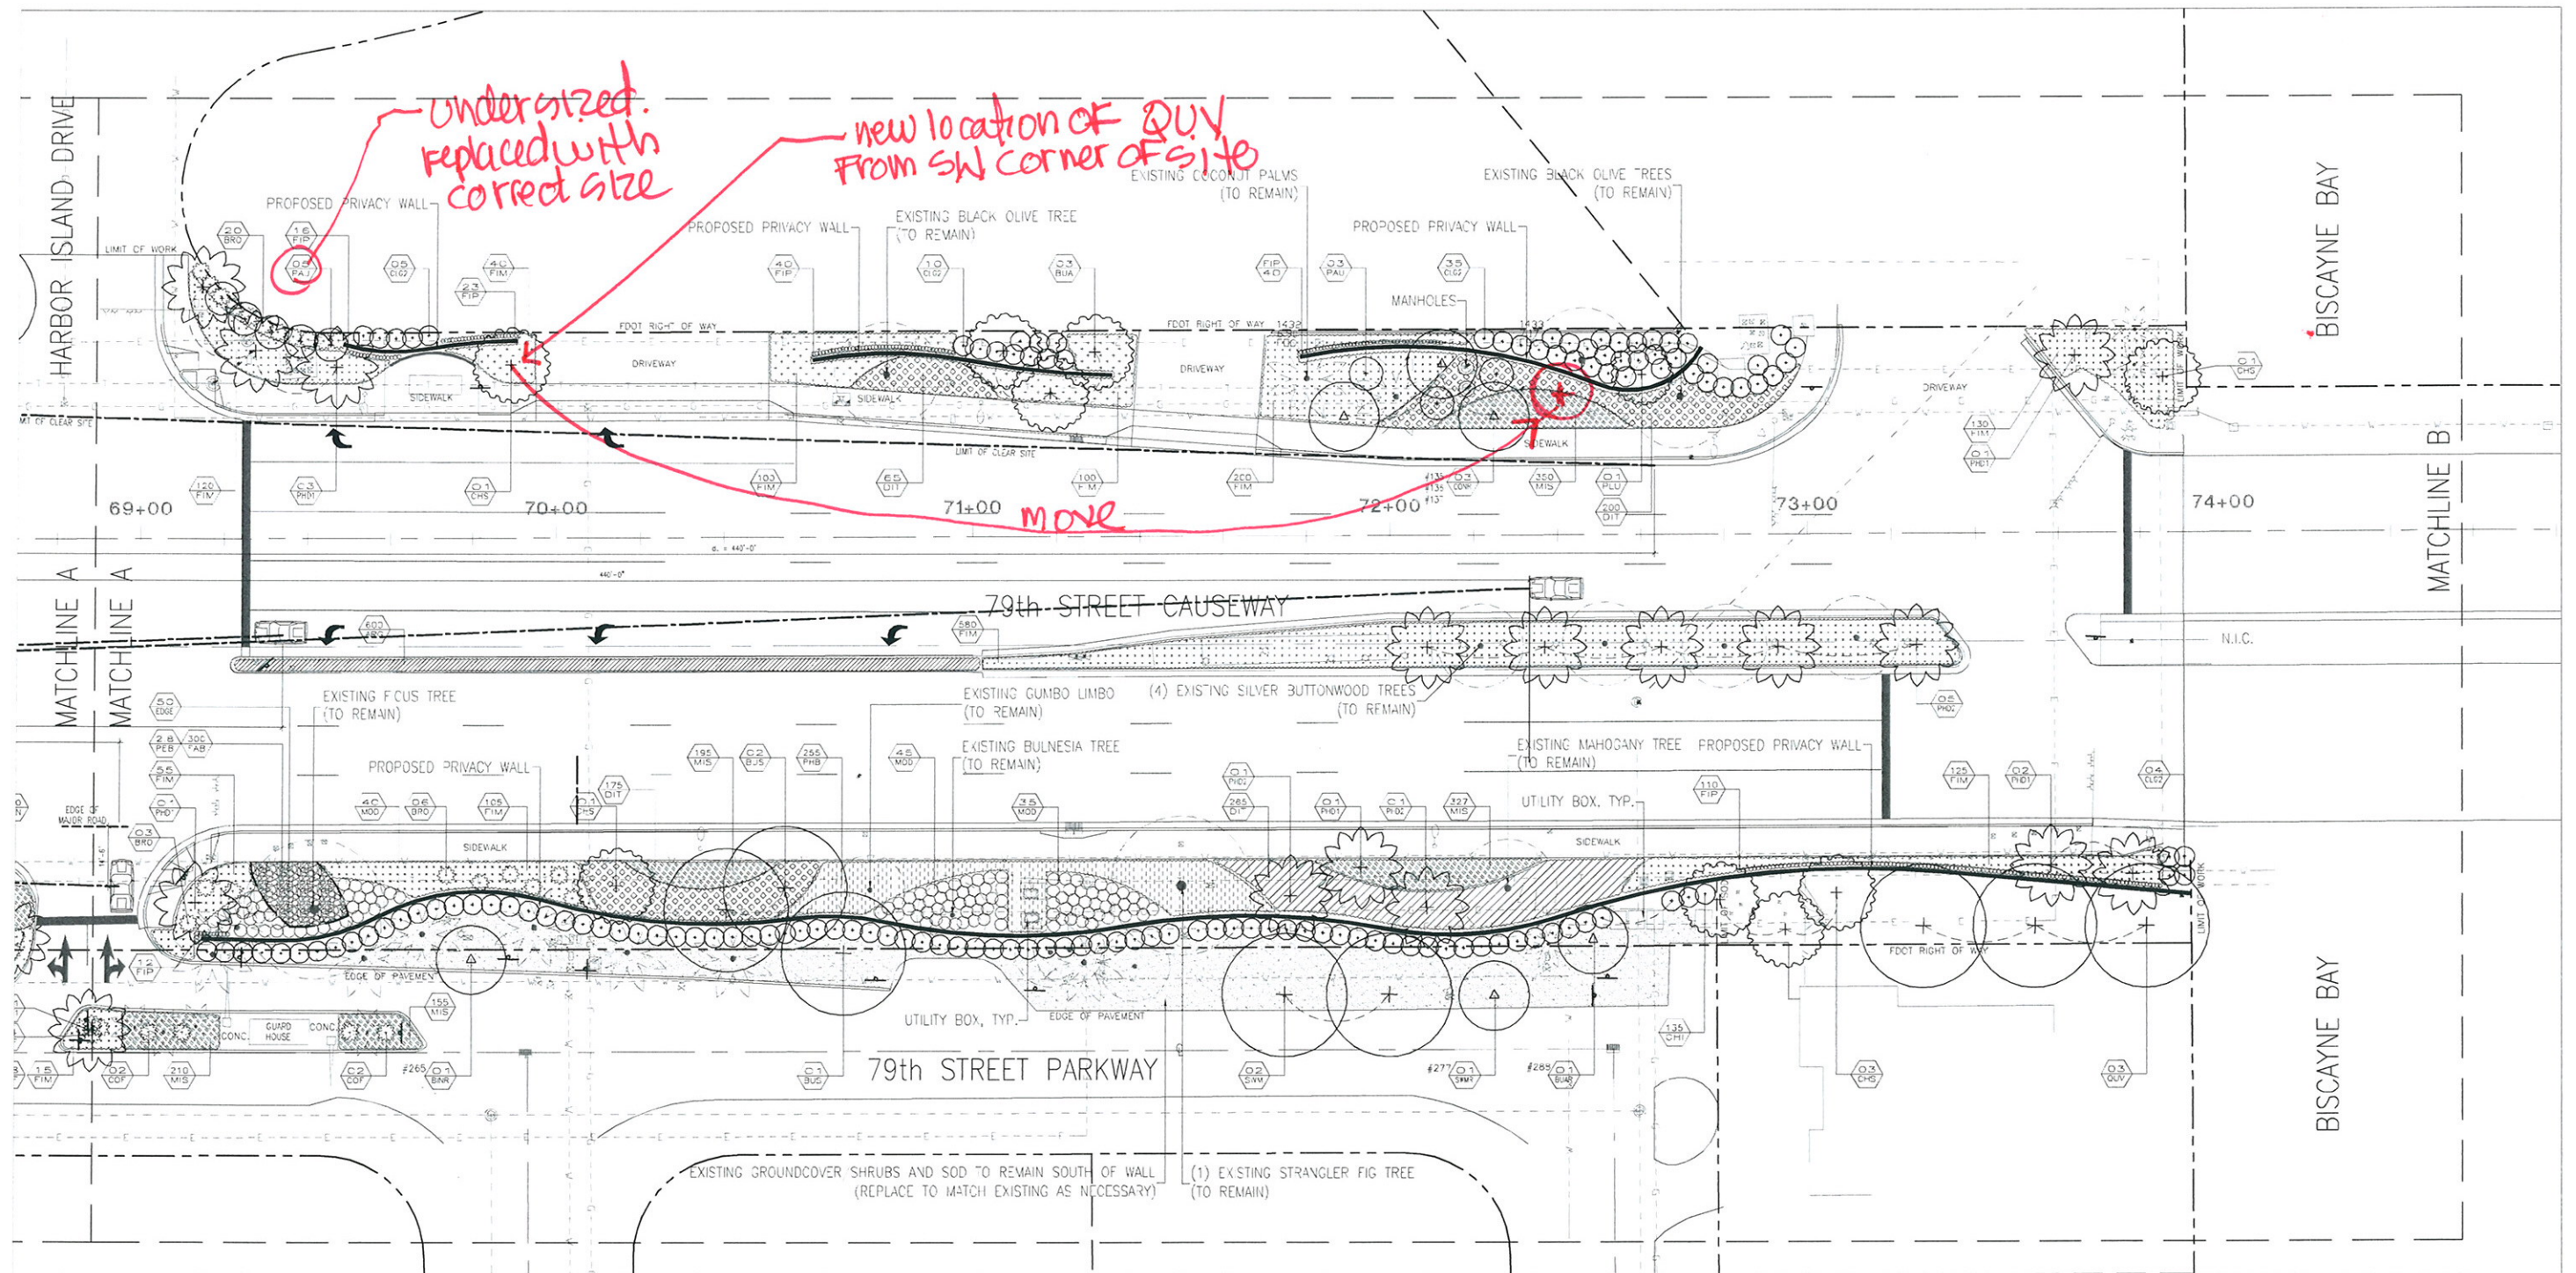

PLANT LEGEND

03 PHD quantity species	+ Medjool Date Palm + Flowering Tree • Accent Tree	• Existing Tree (to remain) • Existing Palm (to remain)	□ Groundcover • Accent Plants • Sod
+ Coconut Palm + Shade Tree • Relocated Tree/Palm	• Existing Tree (to remain) • Existing Palm (to remain)	□ Groundcover • Accent Plants • Sod	• Shrubs • Large Shrubs • Pebbles • Mulch bed

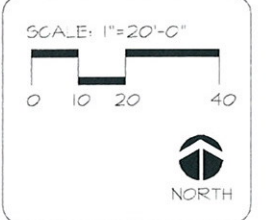

REVISIONS	DATE	APPROVED BY:
1. FDOT COMMENT RESPONSE	04/07/10	GEORGE PUIG, RLA
2. FDOT COMMENT RESPONSE 2	05/25/10	LICENSED LANDSCAPE ARCHITECT NO. 1706
3. FDOT COMMENT RESPONSE 3	06/04/10	STATE OF FLORIDA
4.		DATE:

EDAW | AECOM

800 Douglas Entrance
North Tower, 2nd Floor
Coral Gables, Florida 33134 USA
www.oecom.com
305.444.4691

DATE:	02/01/10
DRAWN:	GO
DESIGNED:	GO
CHECKED:	GP
QC:	BD
CADD FILE:	



CITY OF NORTH BAY
VILLAGE

JF KENNEDY CAUSEWAY
(79 STREET CAUSEWAY)
PLANTING PLAN

09310022.01
SHEET NO.
LP-102