




**BERMELLO • AJAMIL & PARTNERS • INC**  
 Architecture Engineering Planning  
 Interior Design Landscape Architecture  
 2601 South Bayshore Drive  
 Miami FL 33133  
 (305) 859-2050 Fax (305) 860-3759

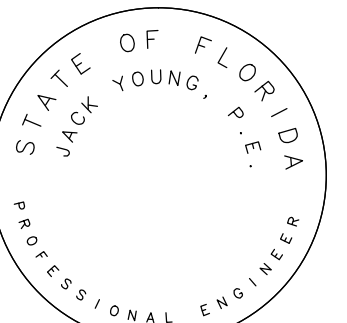

JACK YOUNG, P.E.  
 FLORIDA LICENSE #45646

Revisions:

No.	Date	Description
1	May 29, 2012	Drainage Modifications



Project Name:

**Dr. Paul Vogel Community Park**  
 CITY OF NORTH BAY VILLAGE

Project No. \_\_\_\_\_  
 Scale: **1" = 10'**  
 Date: **May 29, 2012**  
 Drawn: \_\_\_\_\_  
 Checked: \_\_\_\_\_  
 CADD File: \_\_\_\_\_  
 Drawing Title: \_\_\_\_\_

**DRAINAGE MODIFICATIONS C-2A**

Sheet No. \_\_\_\_\_

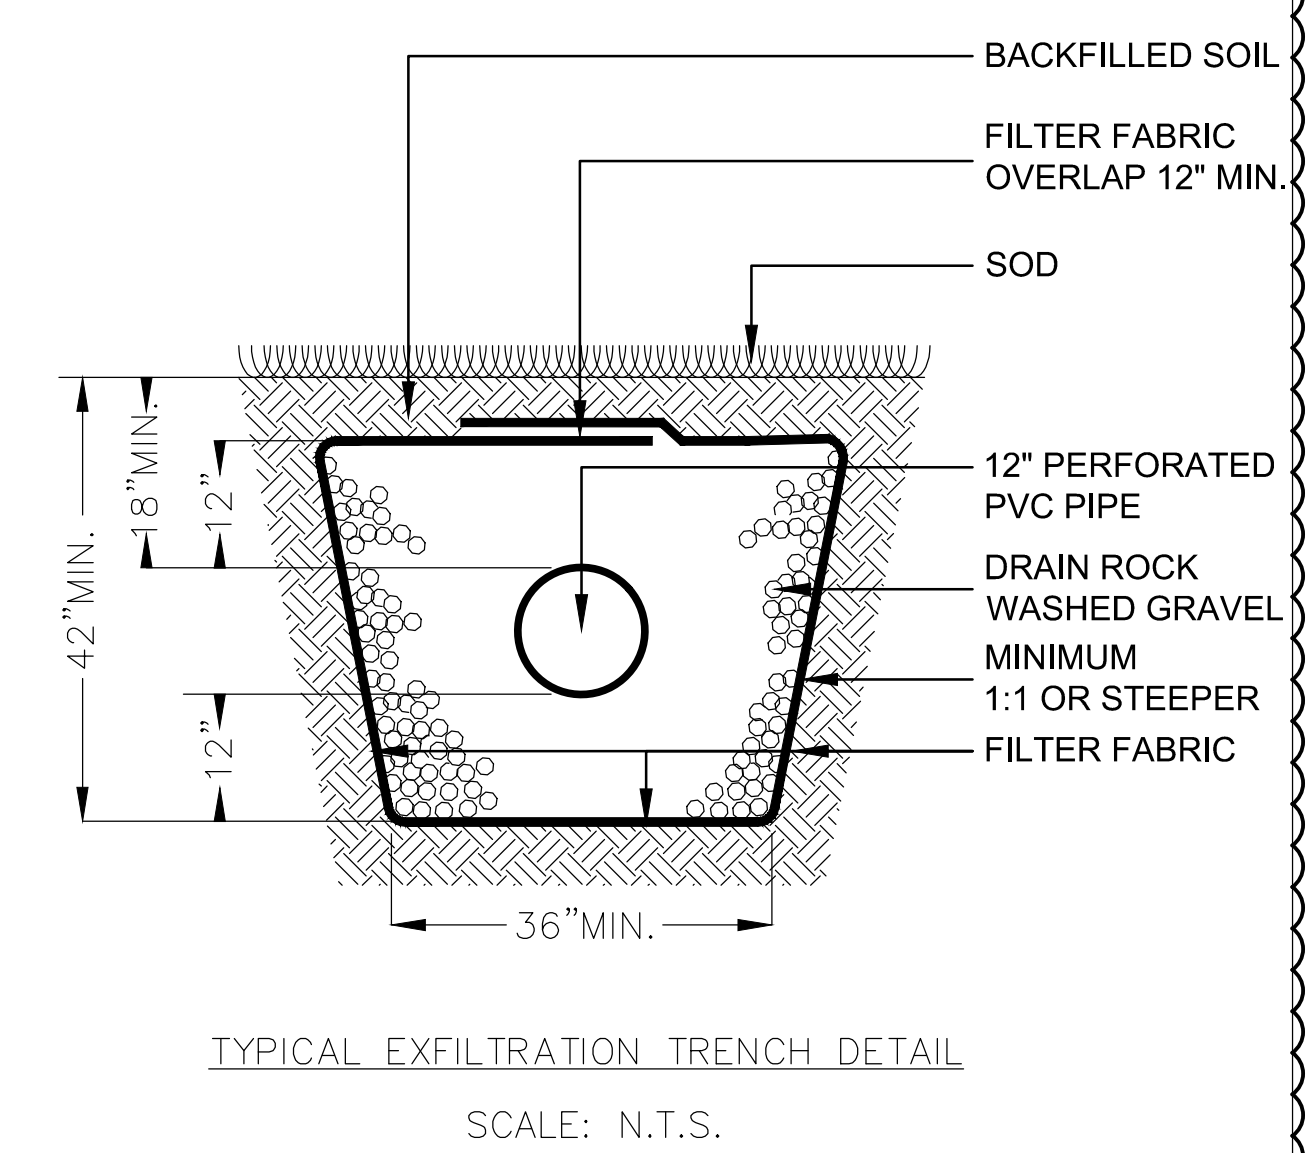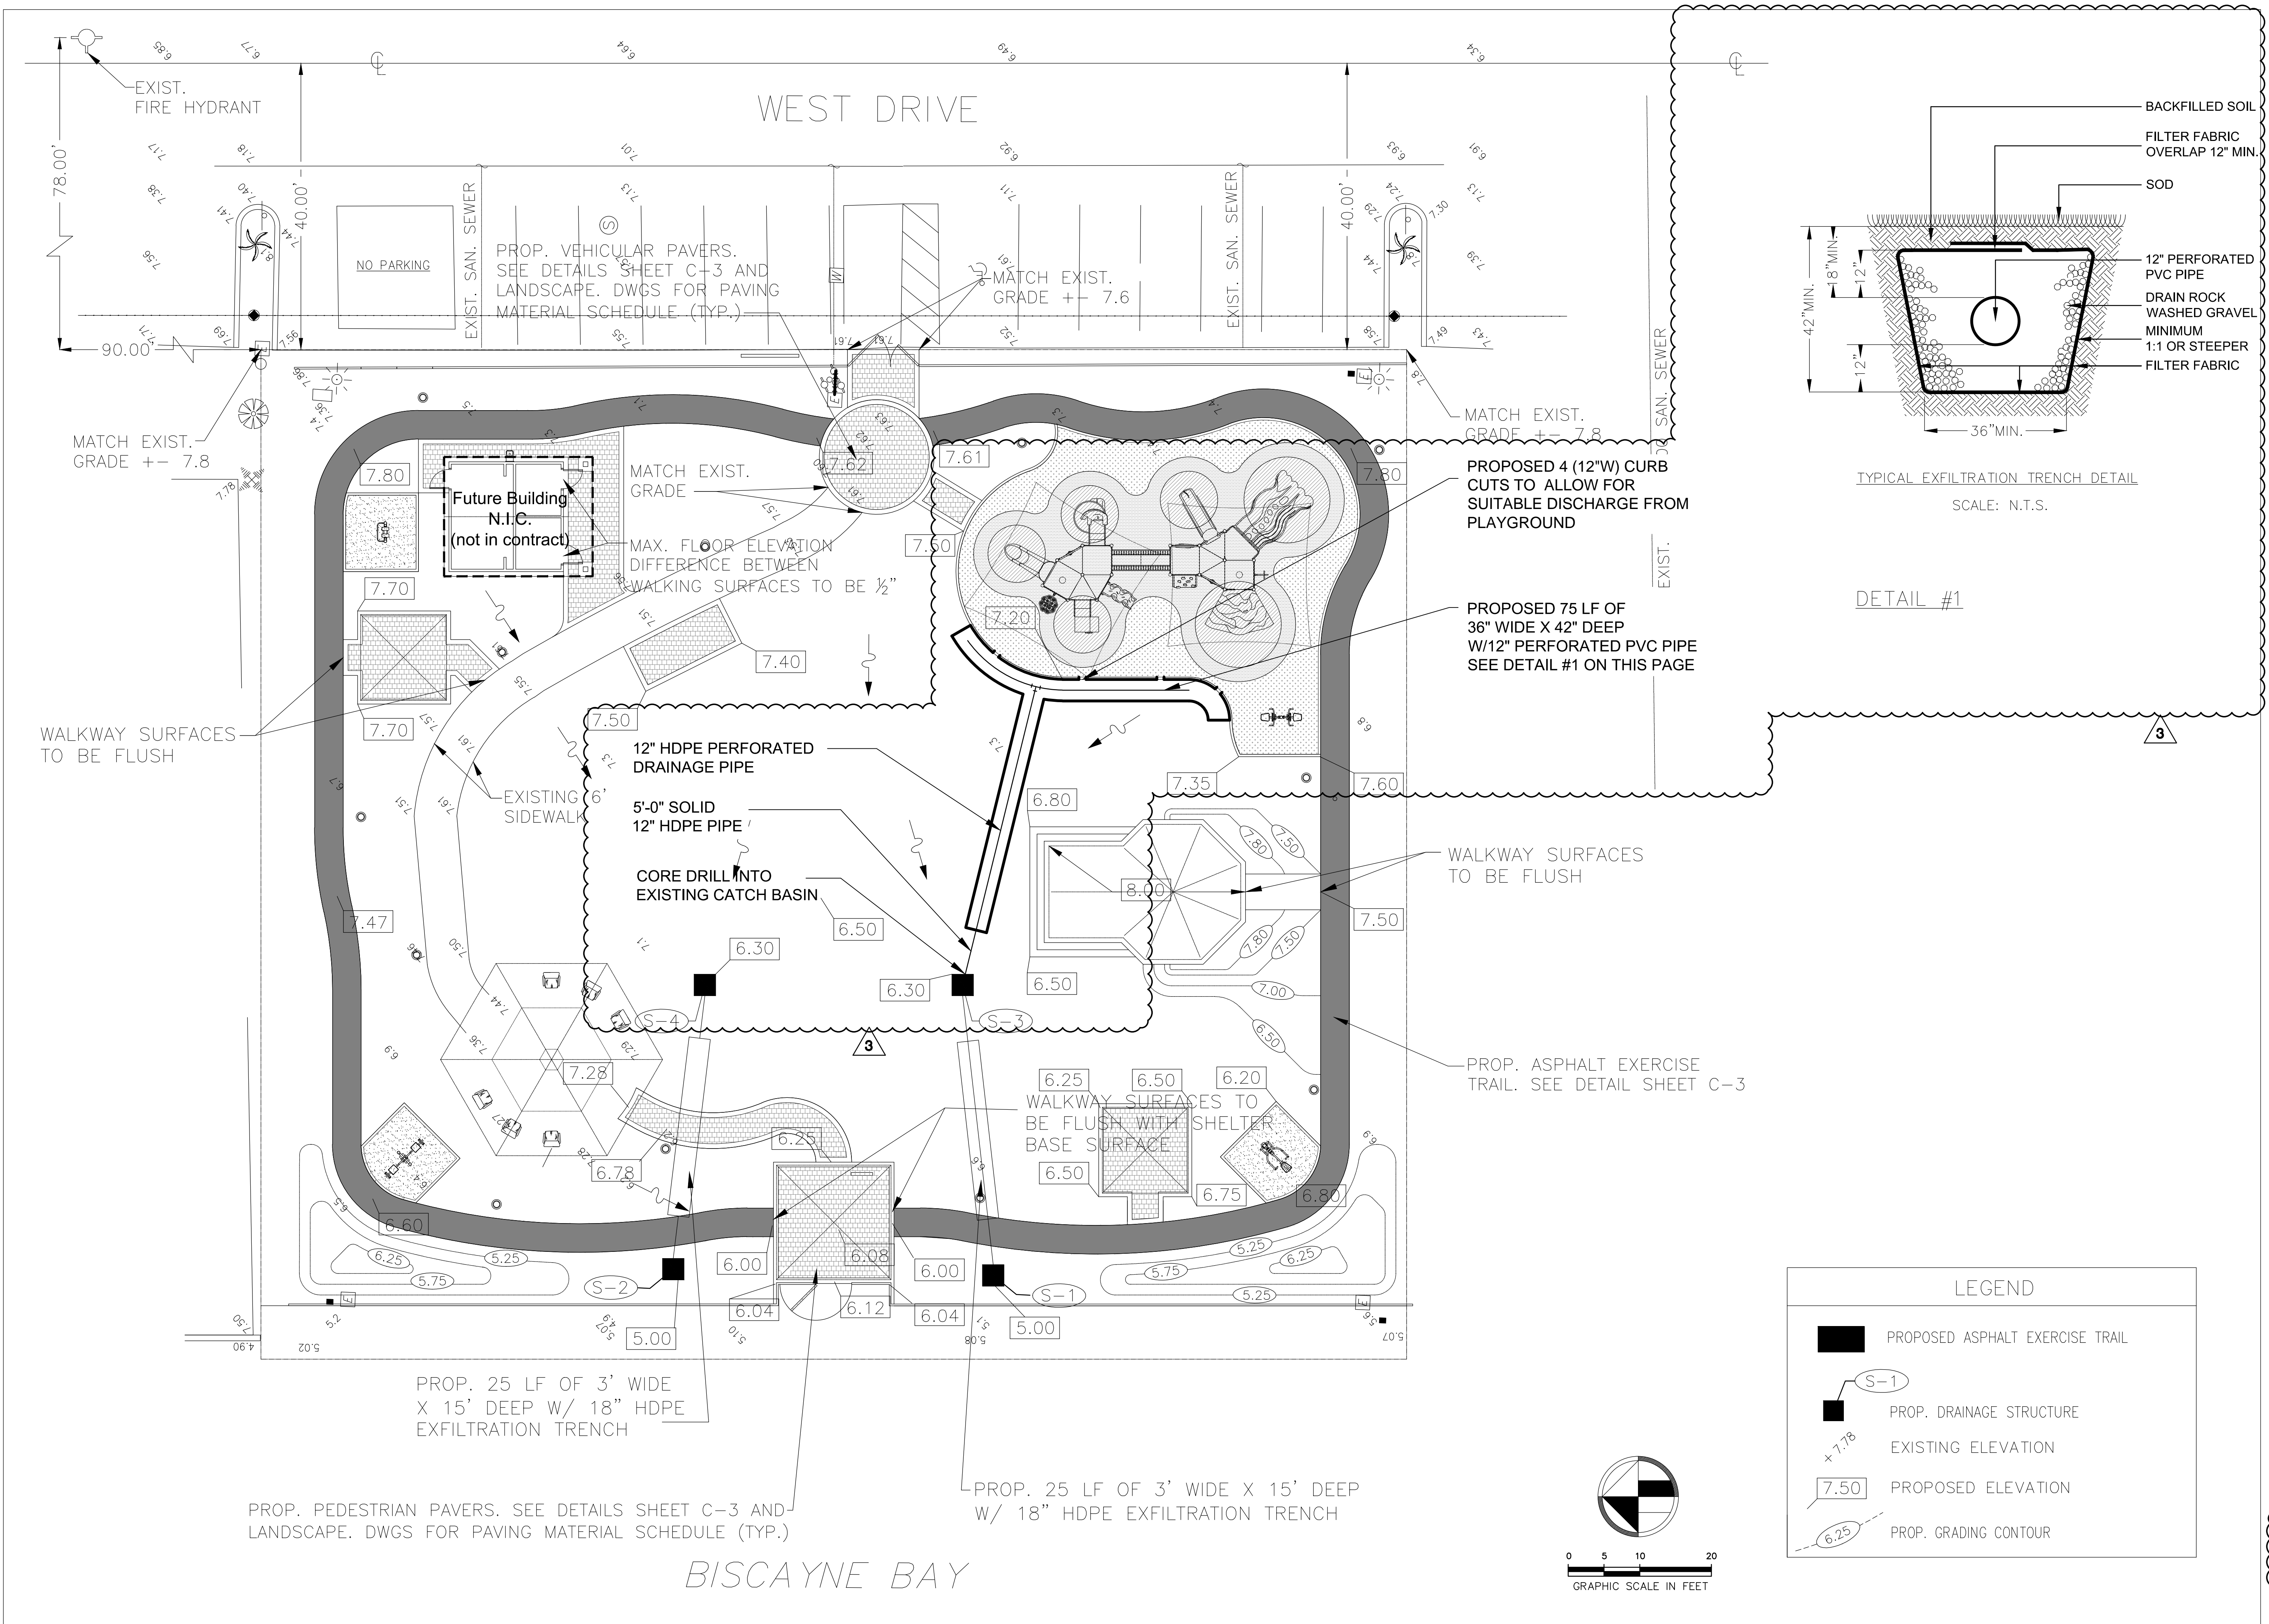

DETAIL #1

3

